


NOTES

THE CONTRACTOR TO CHECK ALL WORKING DIMENSIONS ON SITE BEFORE PUTTING ANY WORK IN HAND.
ANY DISCREPANCY SHALL BE BROUGHT TO THE ATTENTION OF THE PROJECT OFFICER WITHOUT DELAY

- ⑤ HAND SANITISER POINTS.
- ③ DOOR HOLD OPEN/WEDGE.
- ② TWO WAY FLOW IN CORRIDORS.
- ② NUMBER IN SQUARE NOTES THE MAXIMUM OCCUPANCY FOR EACH AREA.

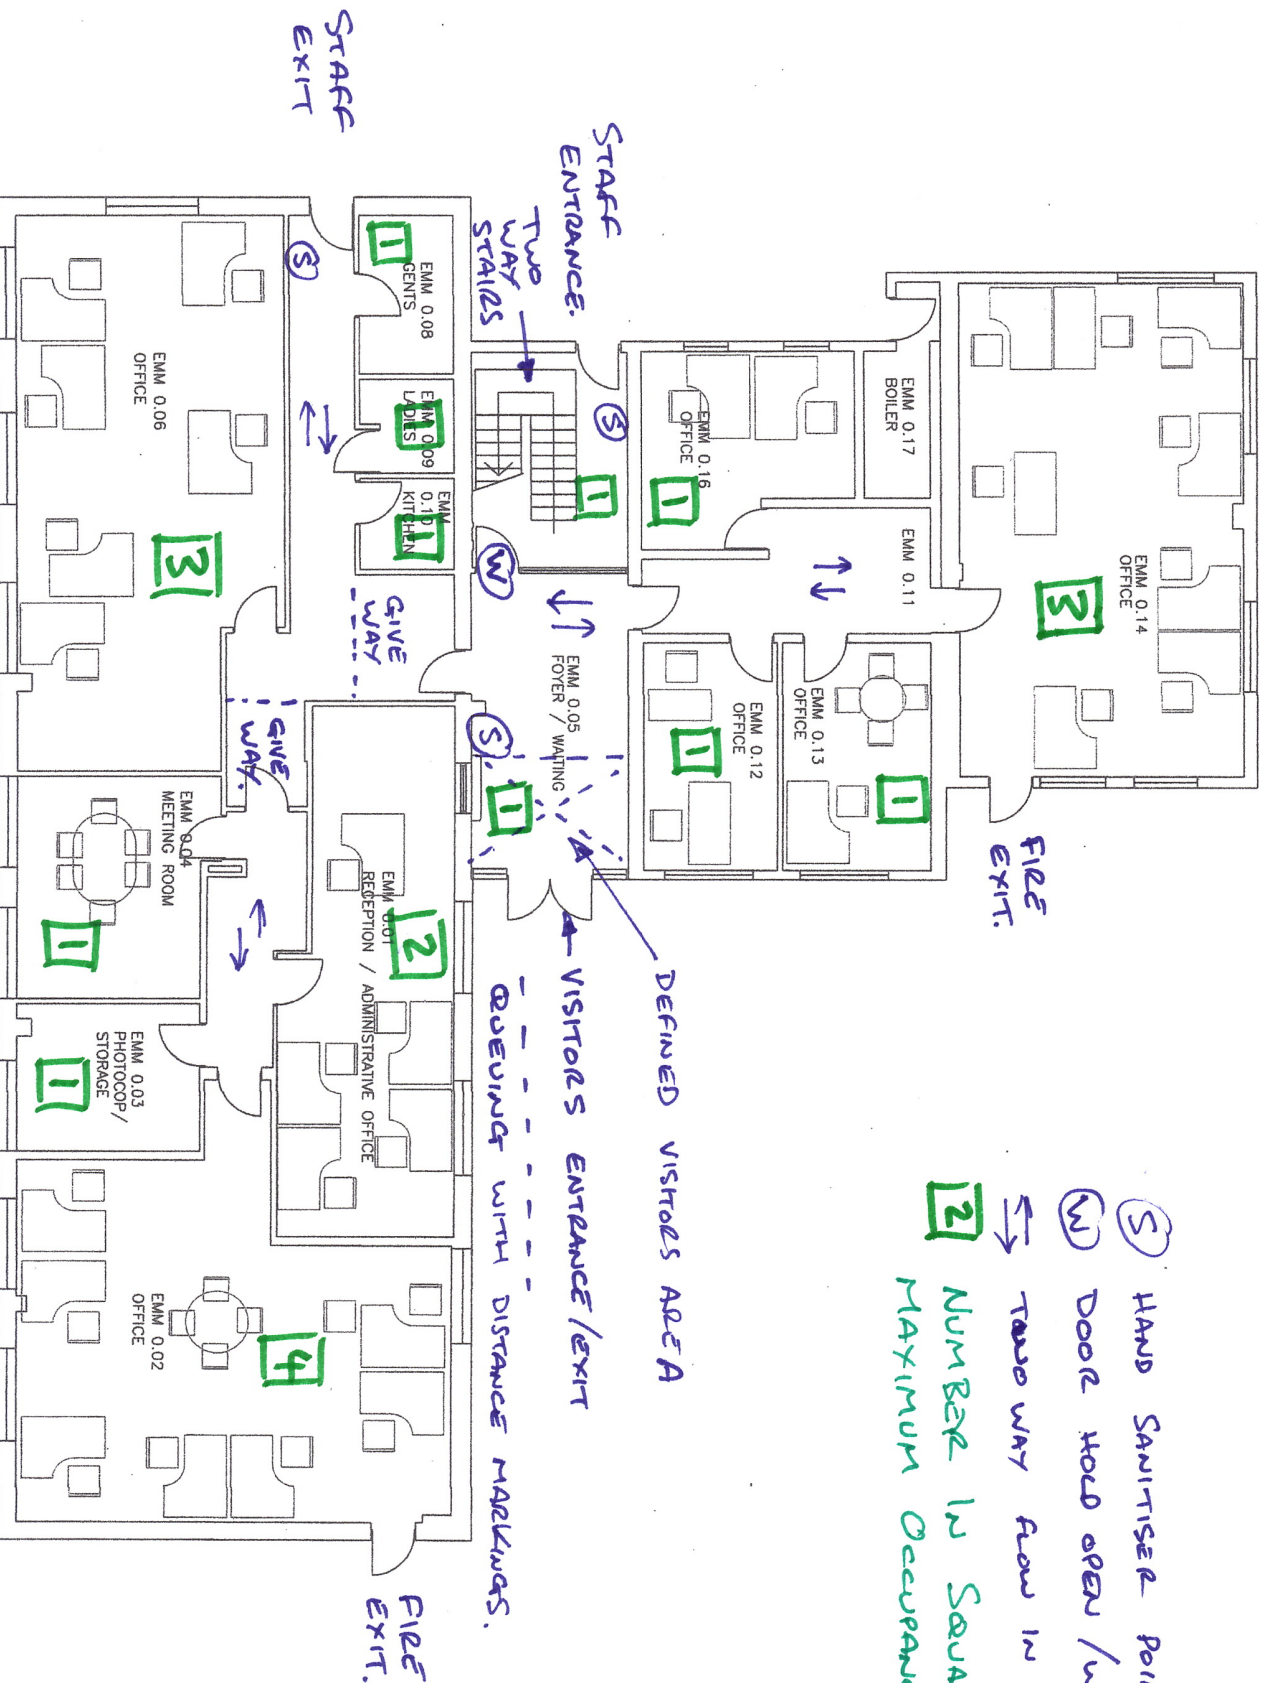

REV	DATE	AMENDMENTS
F	12/10/2015	Entrance door corrected.
G	14/01/2015	General alterations.
H	02/03/2016	Partition alterations.
I	09/05/2019	Update room names.

PROJECT OFFICER

PROJECT
B003 - WILLIAM EMES

DESCRIPTION OF SHEET
GROUND FLOOR PLAN

SHEET NUMBER
OF

DRAWN BY
A DEAN

DATE
JUNE 2013

SCALE
1:100 @ A3

FILE NUMBER

DRAWING NUMBER
B003-X-01-1

REVISION
1

DRAWING SIZE
A3

