



NOTES
 THE CONTRACTOR TO CHECK ALL WORKING DIMENSIONS ON SITE BEFORE PUTTING ANY WORK IN HAND.
 ANY DISCREPANCY SHALL BE BROUGHT TO THE ATTENTION OF THE PROJECT OFFICER WITHOUT DELAY

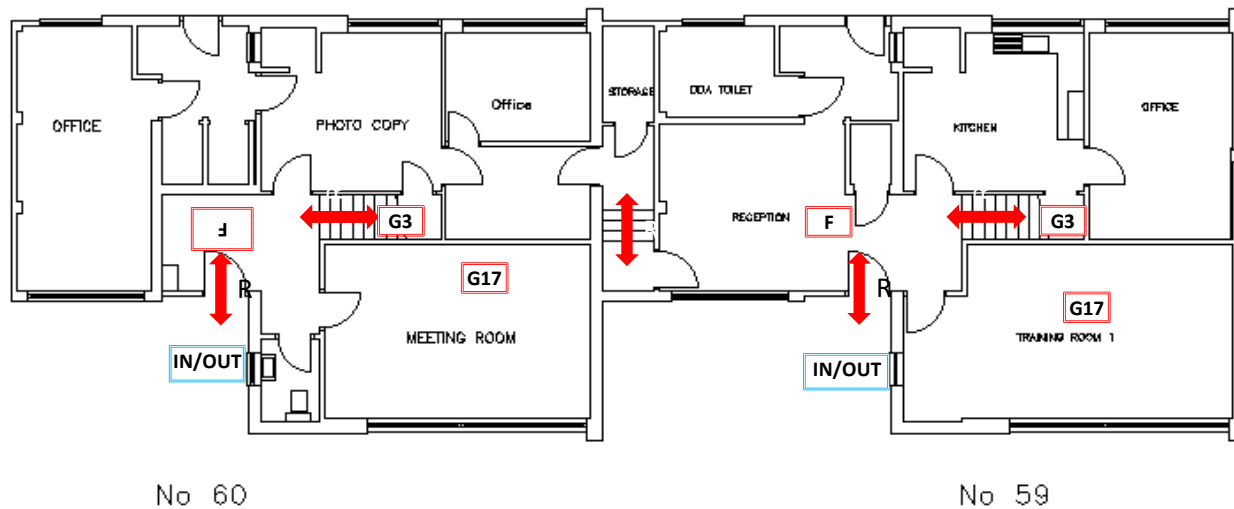


No 60

No 59

GROUND FLOOR PLAN

REV	DATE	AMENDMENTS
PROJECT OFFICER		
PROJECT COVERT HOUSES		
DESCRIPTION OF SHEET No 59 & 60 GROUND FLOOR PLAN		
SHEET NUMBER		OF
DRAWN BY A. DEAN		
DATE JULY 2014		
SCALE 1:100 @ A3		
FILE NUMBER		
DRAWING NUMBER E05960-X-01		
REVISION		DRAWING SIZE A3
		ESTATES & DEVELOPMENT DIRECTORATE KEELE STAFFORDSHIRE ST5 5BG

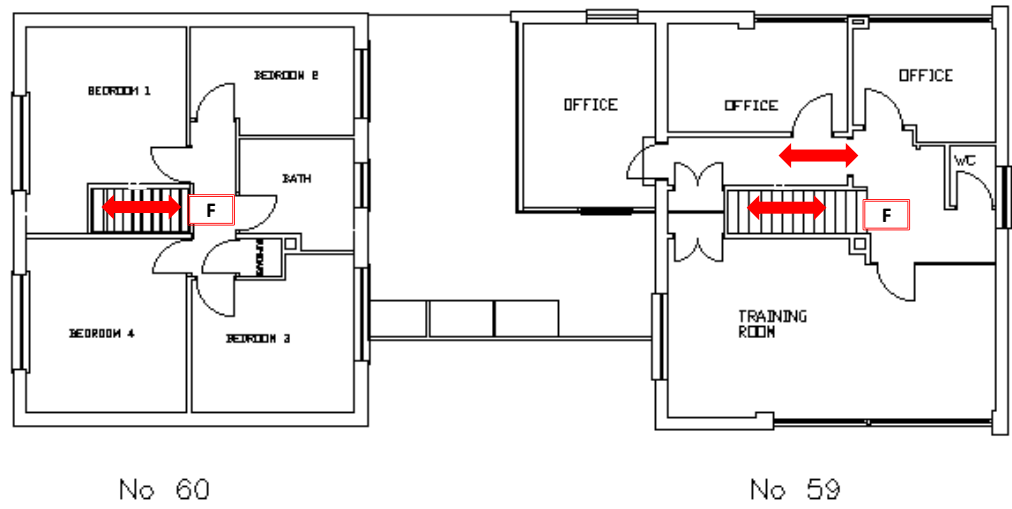

No 60

No 59

FIRST FLOOR PLAN

NOTES

THE CONTRACTOR TO CHECK ALL WORKING DIMENSIONS ON SITE BEFORE PUTTING ANY WORK IN HAND.
 ANY DISCREPANCY SHALL BE BROUGHT TO THE ATTENTION OF THE PROJECT OFFICER WITHOUT DELAY

REV	DATE	AMENDMENTS
PROJECT OFFICER		
PROJECT COVERT HOUSES		
DESCRIPTION OF SHEET No 59 & 60 FIRST FLOOR PLAN		
SHEET NUMBER OF		
DRAWN BY VGB		
DATE JULY 2020		
SCALE 1:100 @ A3		
FILE NUMBER		
DRAWING NUMBER E05960-X-01		
REVISION	DRAWING SIZE A3	



ESTATES & DEVELOPMENT DIRECTORATE
 KEELE
 STAFFORDSHIRE
 ST5 5BG