

EXIT ENTRANCE EXIT
+ DEVICES

NOTES

THE CONTRACTOR TO CHECK ALL WORKING DIMENSIONS ON SITE BEFORE PUTTING ANY WORK IN HAND. ANY DISCREPANCY SHALL BE BROUGHT TO THE ATTENTION OF THE PROJECT OFFICER WITHOUT DELAY

KEY

STAFF ONLY

ONE WAY FLOW

TWO WAY FLOW

S SIGNAGE

H HAND

* FLOOR SANITIZER



SIGNS AS

CONSTRUCTED

REV	DATE	AMENDMENTS

PROJECT OFFICER

PROJECT CHAPTERS CAFE

DESCRIPTION OF SHEET GROUND FLOOR PLAN

SHEET NUMBER OF

DRAWN BY V. GOULD-BOAM

DATE SEPT 2020

SCALE 1:100 @ A3

FILE NUMBER

DRAWING NUMBER B019-X-01-1


REVISION H

DRAWING SIZE A3



Keele University

ESTATES & DEVELOPMENT DIRECTORATE
KEELE
STAFFORDSHIRE
ST5 5BG

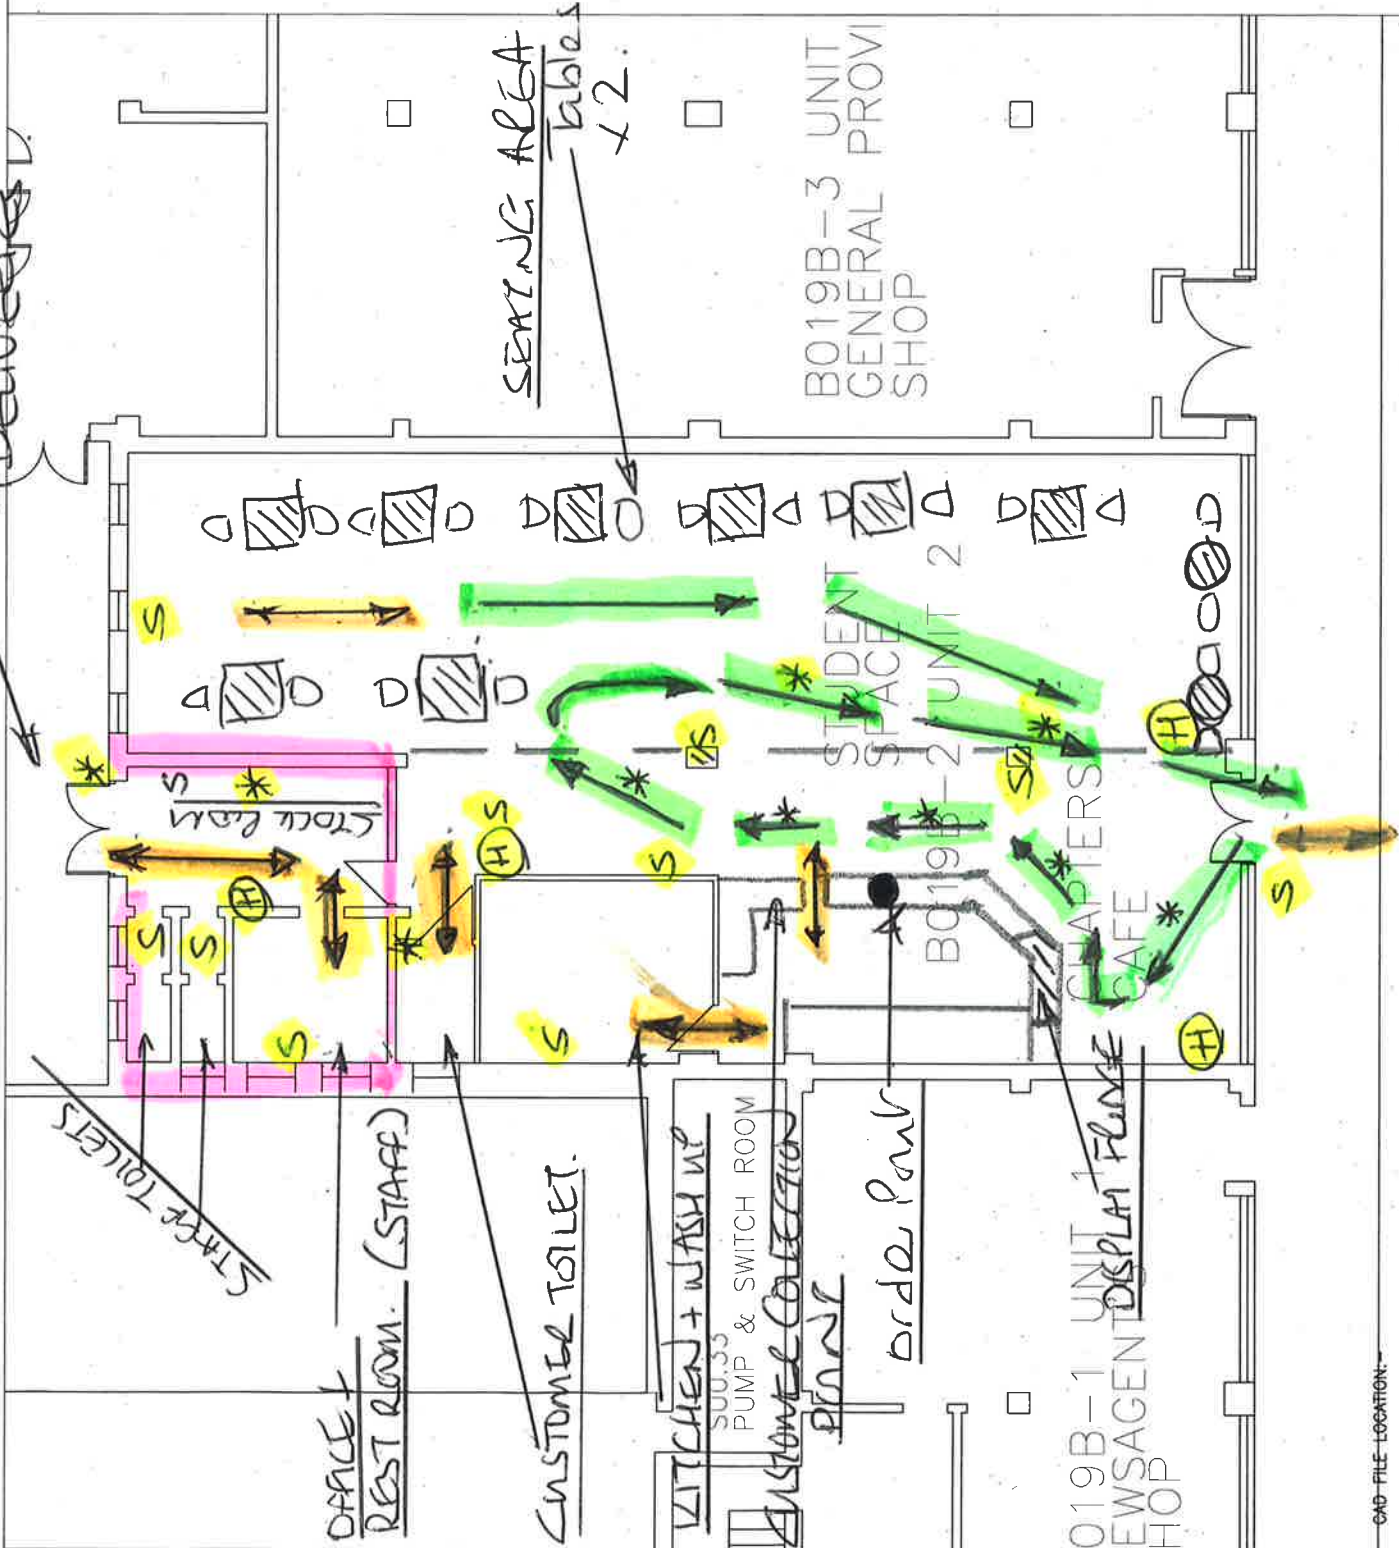

CAD FILE LOCATION