


NOTES

THE CONTRACTOR TO CHECK ALL WORKING DIMENSIONS ON SITE BEFORE PUTTING ANY WORK IN HAND.
 ANY DISCREPANCY SHALL BE BROUGHT TO THE ATTENTION OF THE PROJECT OFFICER WITHOUT DELAY

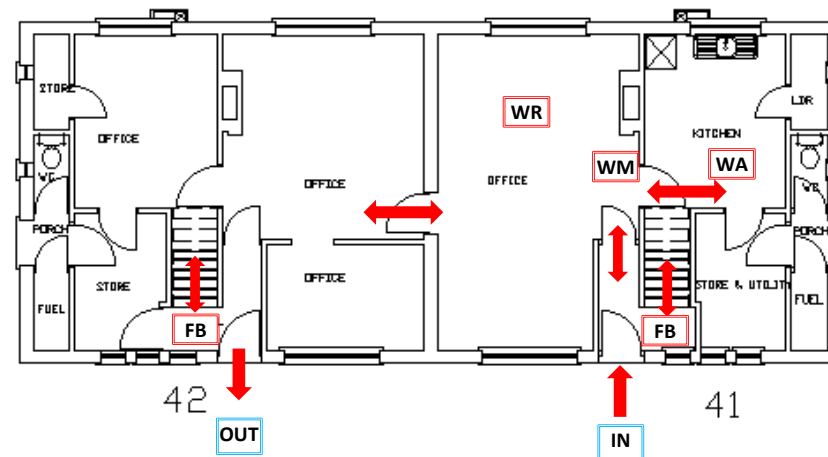


GROUND FLOOR PLAN

REV	DATE	AMENDMENTS
PROJECT OFFICER		
PROJECT 41 & 42 COVERT		
DESCRIPTION OF SHEET GROUND FLOOR		
SHEET NUMBER		OF
DRAWN BY A DEAN		
DATE MARCH 2015		
SCALE 1:100 @ A3		
FILE NUMBER		
DRAWING NUMBER B800-4142-X-01		
REVISION	DRAWING SIZE A3	




ESTATES & DEVELOPMENT DIRECTORATE
 KEELE
 STAFFORDSHIRE
 ST5 5BG

NOTES
 THE CONTRACTOR TO CHECK ALL WORKING DIMENSIONS ON SITE BEFORE PUTTING ANY WORK IN HAND.
 ANY DISCREPANCY SHALL BE BROUGHT TO THE ATTENTION OF THE PROJECT OFFICER WITHOUT DELAY

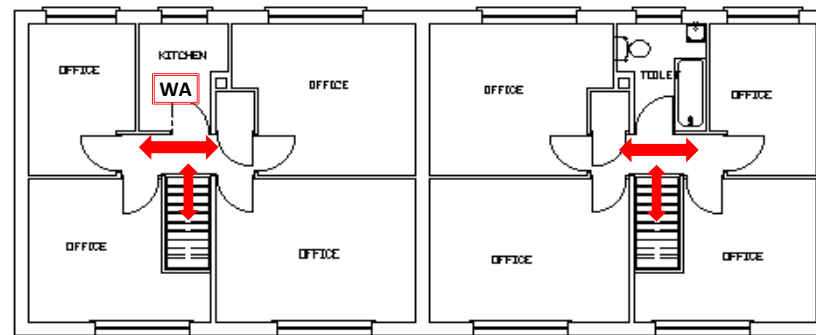

42 FIRST FLOOR PLAN 41

REV	DATE	AMENDMENTS
PROJECT OFFICER		
PROJECT 41 & 42 COVERT		
DESCRIPTION OF SHEET FIRST FLOOR		
SHEET NUMBER		OF
DRAWN BY A. DEAN		
DATE MARCH 2015		
SCALE 1:100 @ A3		
FILE NUMBER		
DRAWING NUMBER E800-4142-X-02		
REVISION	DRAWING SIZE A3	
 ESTATES & DEVELOPMENT DIRECTORATE KEELE STAFFORDSHIRE ST5 5BG		