
NOTES
THE CONTRACTOR TO CHECK ALL WORKING DIMENSIONS ON SITE BEFORE PUTTING ANY WORK IN HAND.
ANY DISCREPANCY SHALL BE BROUGHT TO THE ATTENTION OF THE PROJECT OFFICER WITHOUT DELAY

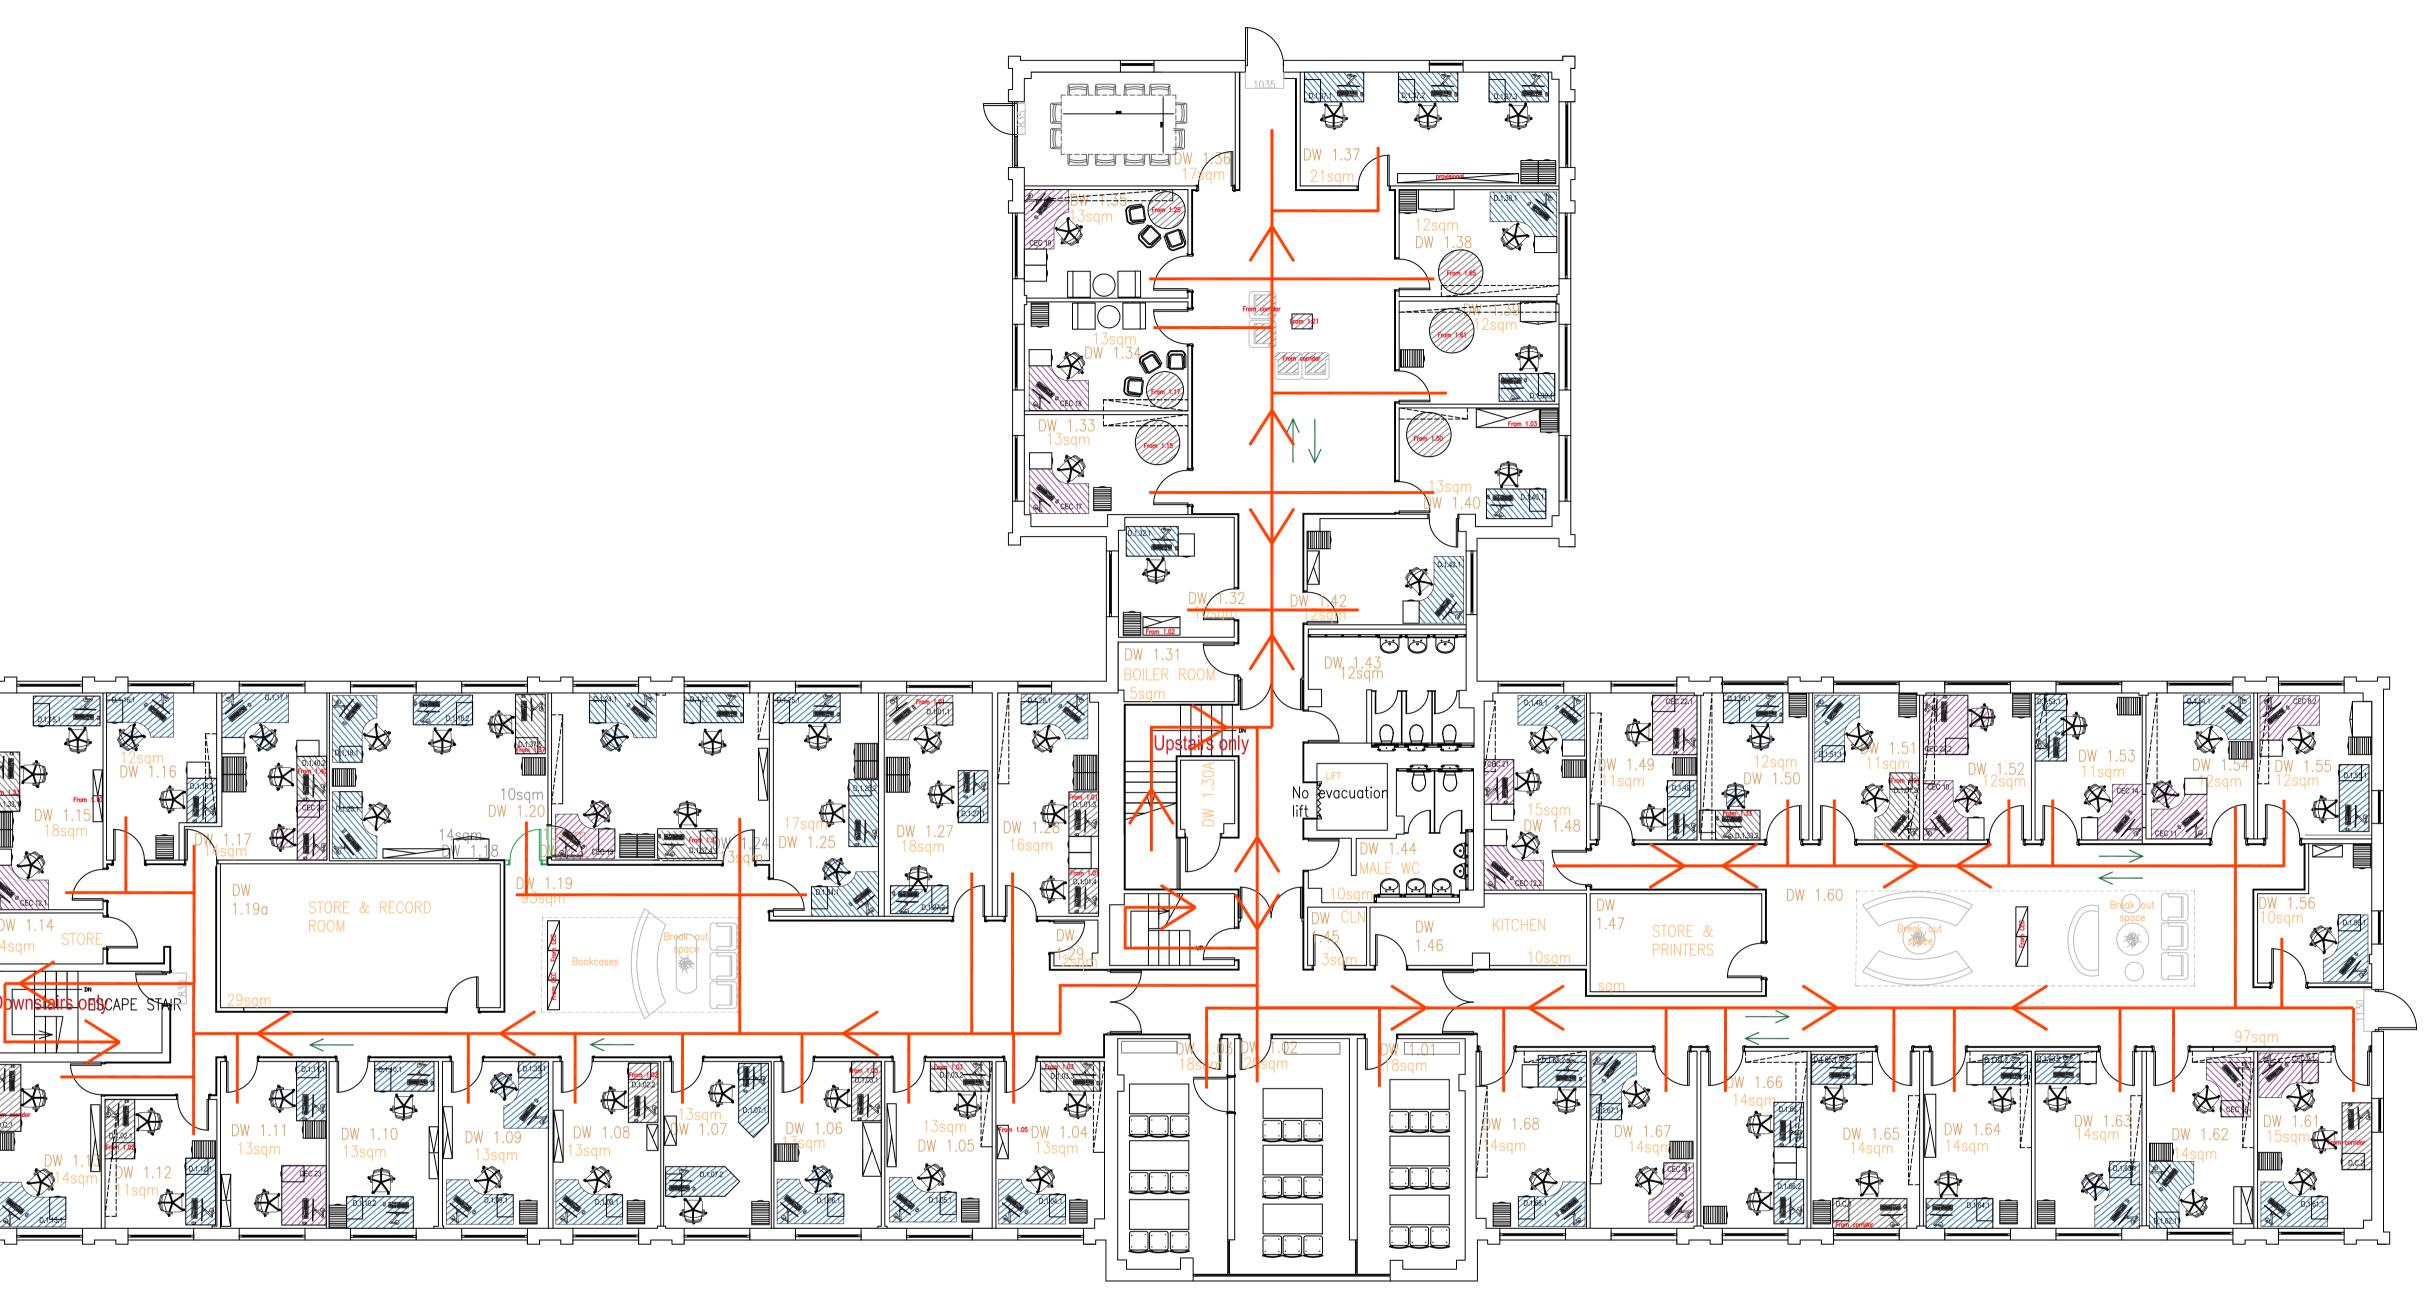

Notes:

- Plan created according to Nursing & Midwifery, Security and Imaging Suite departments comments/hand drawings
- Building users will manage teaching spaces
- Rooms will be accessed according to plan

TENDER ISSUE

REV	DATE	AMENDMENTS
A	06.11.2020	Routes updates following email comments from C. Ellis.

PROJECT OFFICER

PROJECT Nursing & Midwifer School COVID19 layout

DESCRIPTION OF SHEET
PROPOSED FIRST FLOOR PLAN

SHEET NUMBER OF

DRAWN BY
Evi Brazioti

07.07.2020 SCALE

1:100 @ A1

DRAWING NUMBER 452P-X-05-02

REVISION



ESTATES & DEVELOPMENT DIRECTORATE KEELE STAFFORDSHIRE ST5 5BG

Α1

DRAWING SIZE