
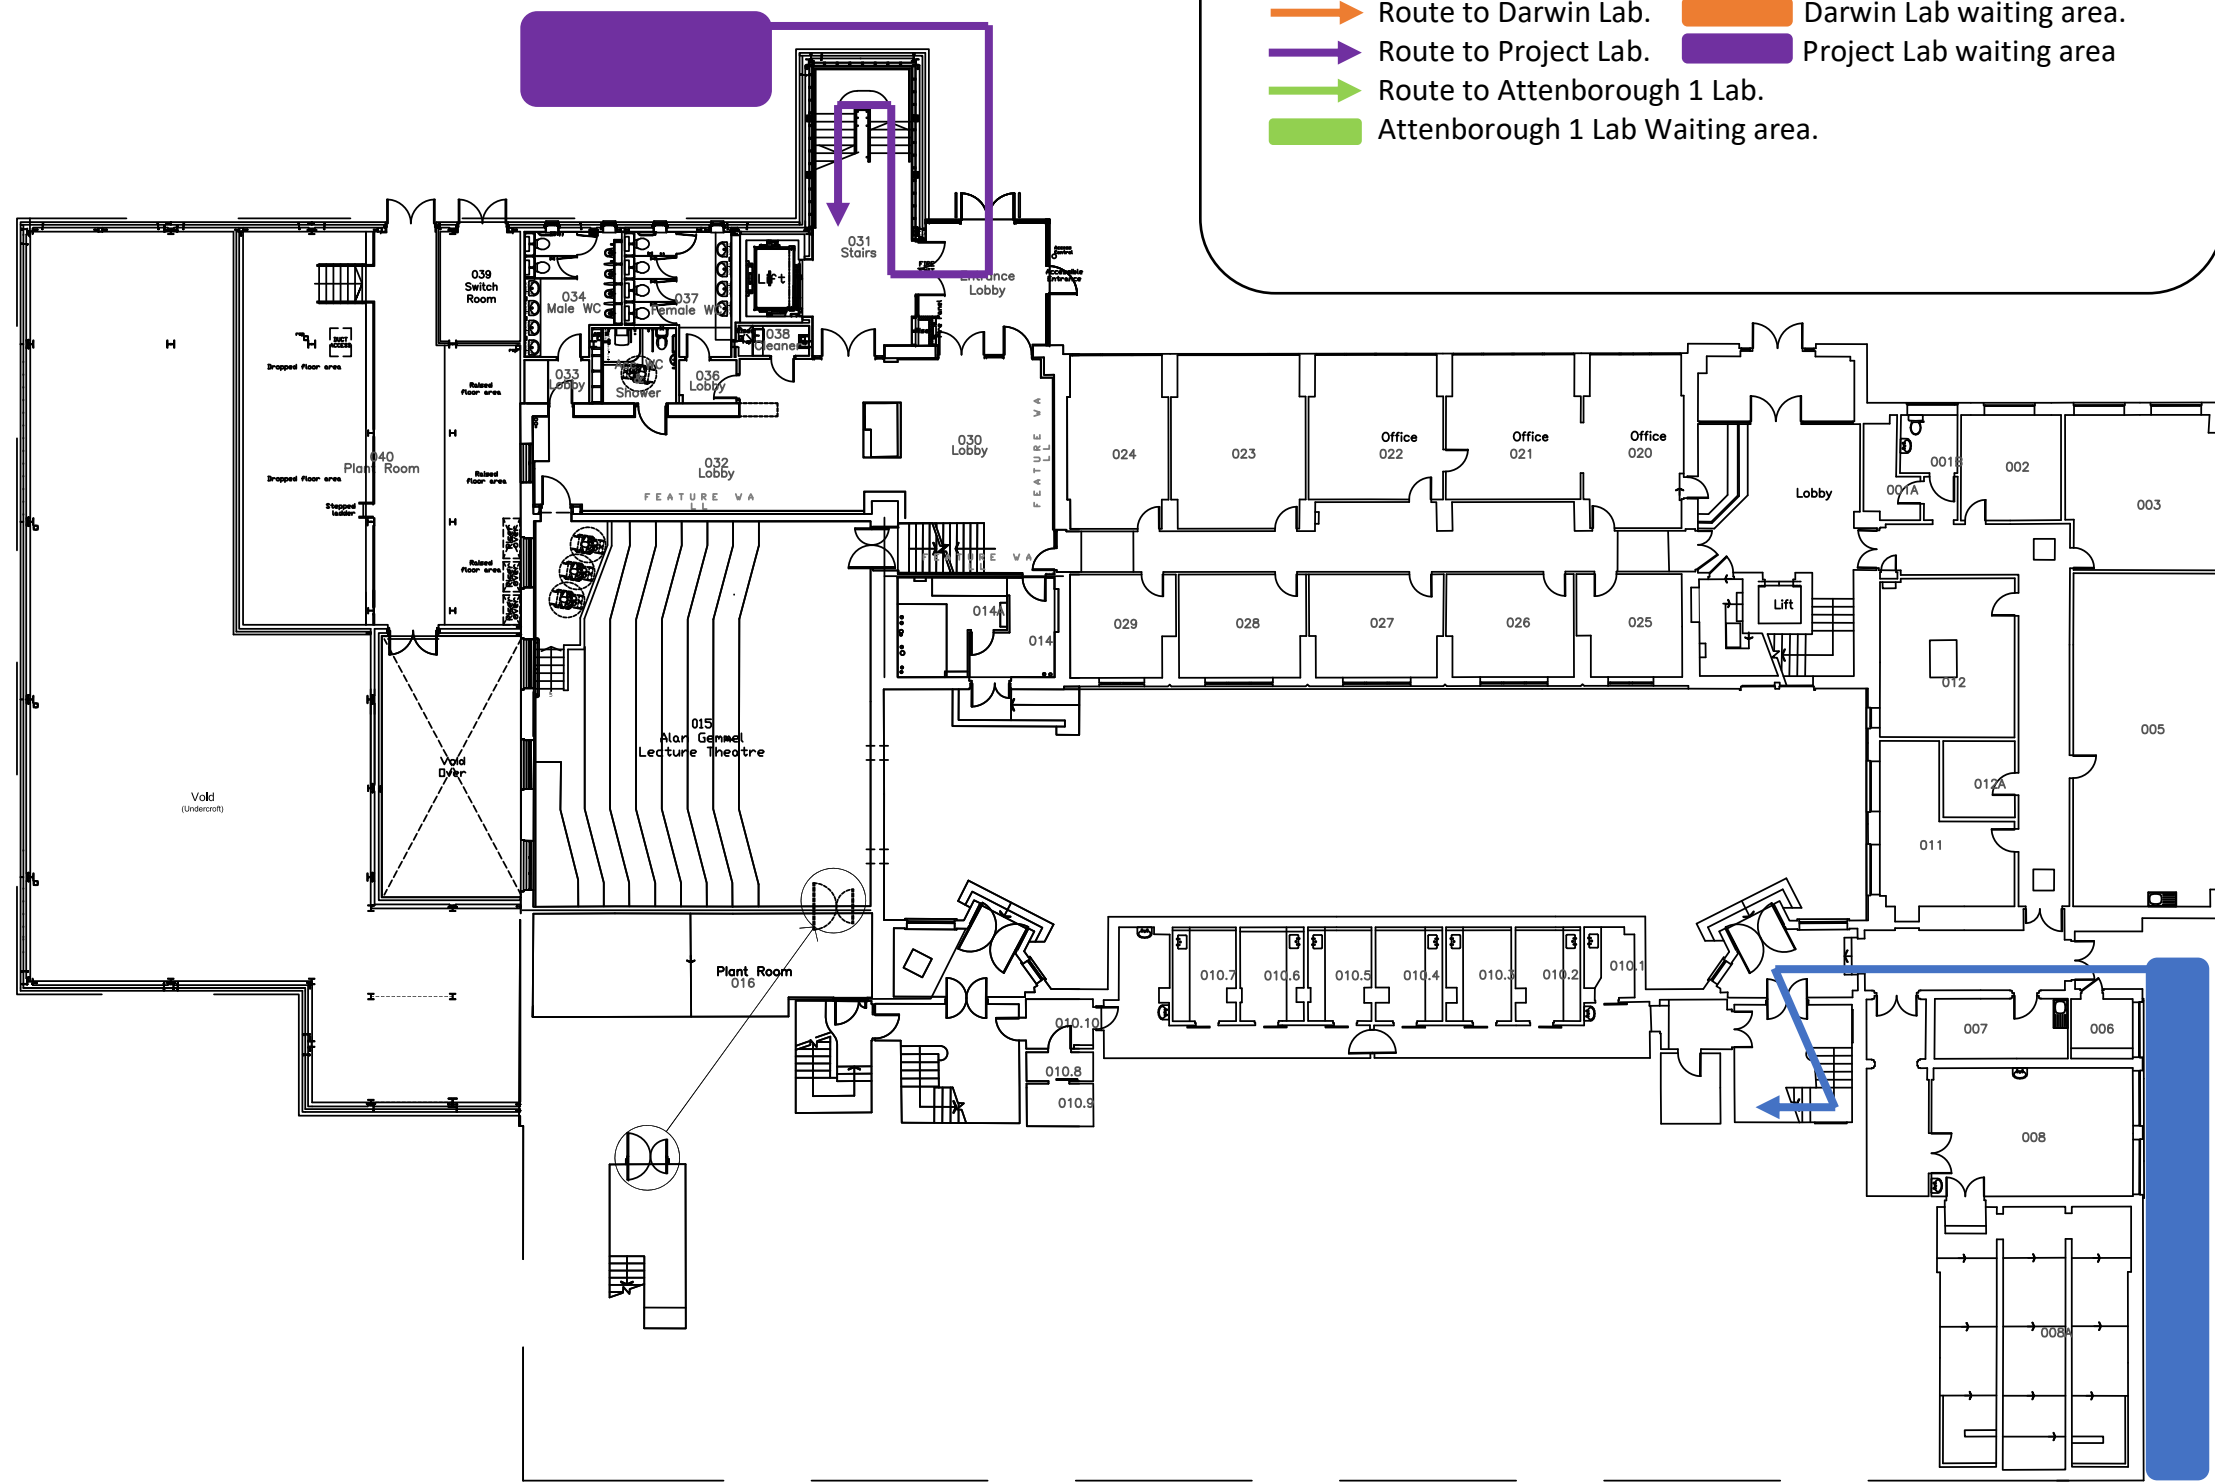


Notes

The contractor is to check all working dimensions on site before putting any work in hand. Any discrepancy shall be brought to the attention of the project officer without delay.

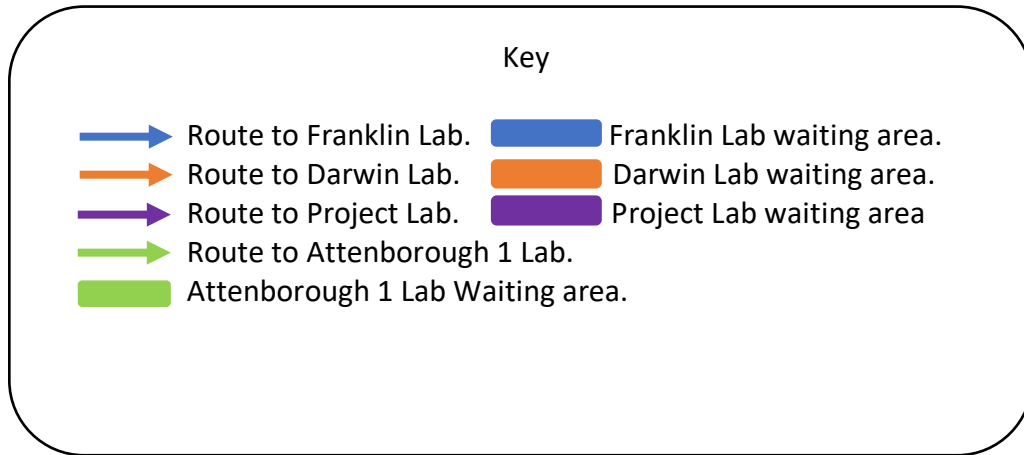

**AS
CONSTRUCTED**

Rev	Date	Amendments
C	04/10/2017	Alterations to reflect Halliday Meeham drawing HM-4792-42101_AF.

Project Officer

Project
Huxley Building

Description of Sheet
Ground Floor Plan

Drawn By
Ashley Dean

Date
October 2017

Scale
1:250 @ A3

Drawing Number
B016-X-01-1

Extract Number
-

Revision C	Drawing Size A3
---------------	--------------------

