

Key

Route to Franklin Lab.

Franklin Lab waiting area.

Route to Darwin Lab.


Darwin Lab waiting area.

Route to Project Lab.

Project Lab waiting area

Route to Attenborough 1 Lab.

Attenborough 1 Lab Waiting area.

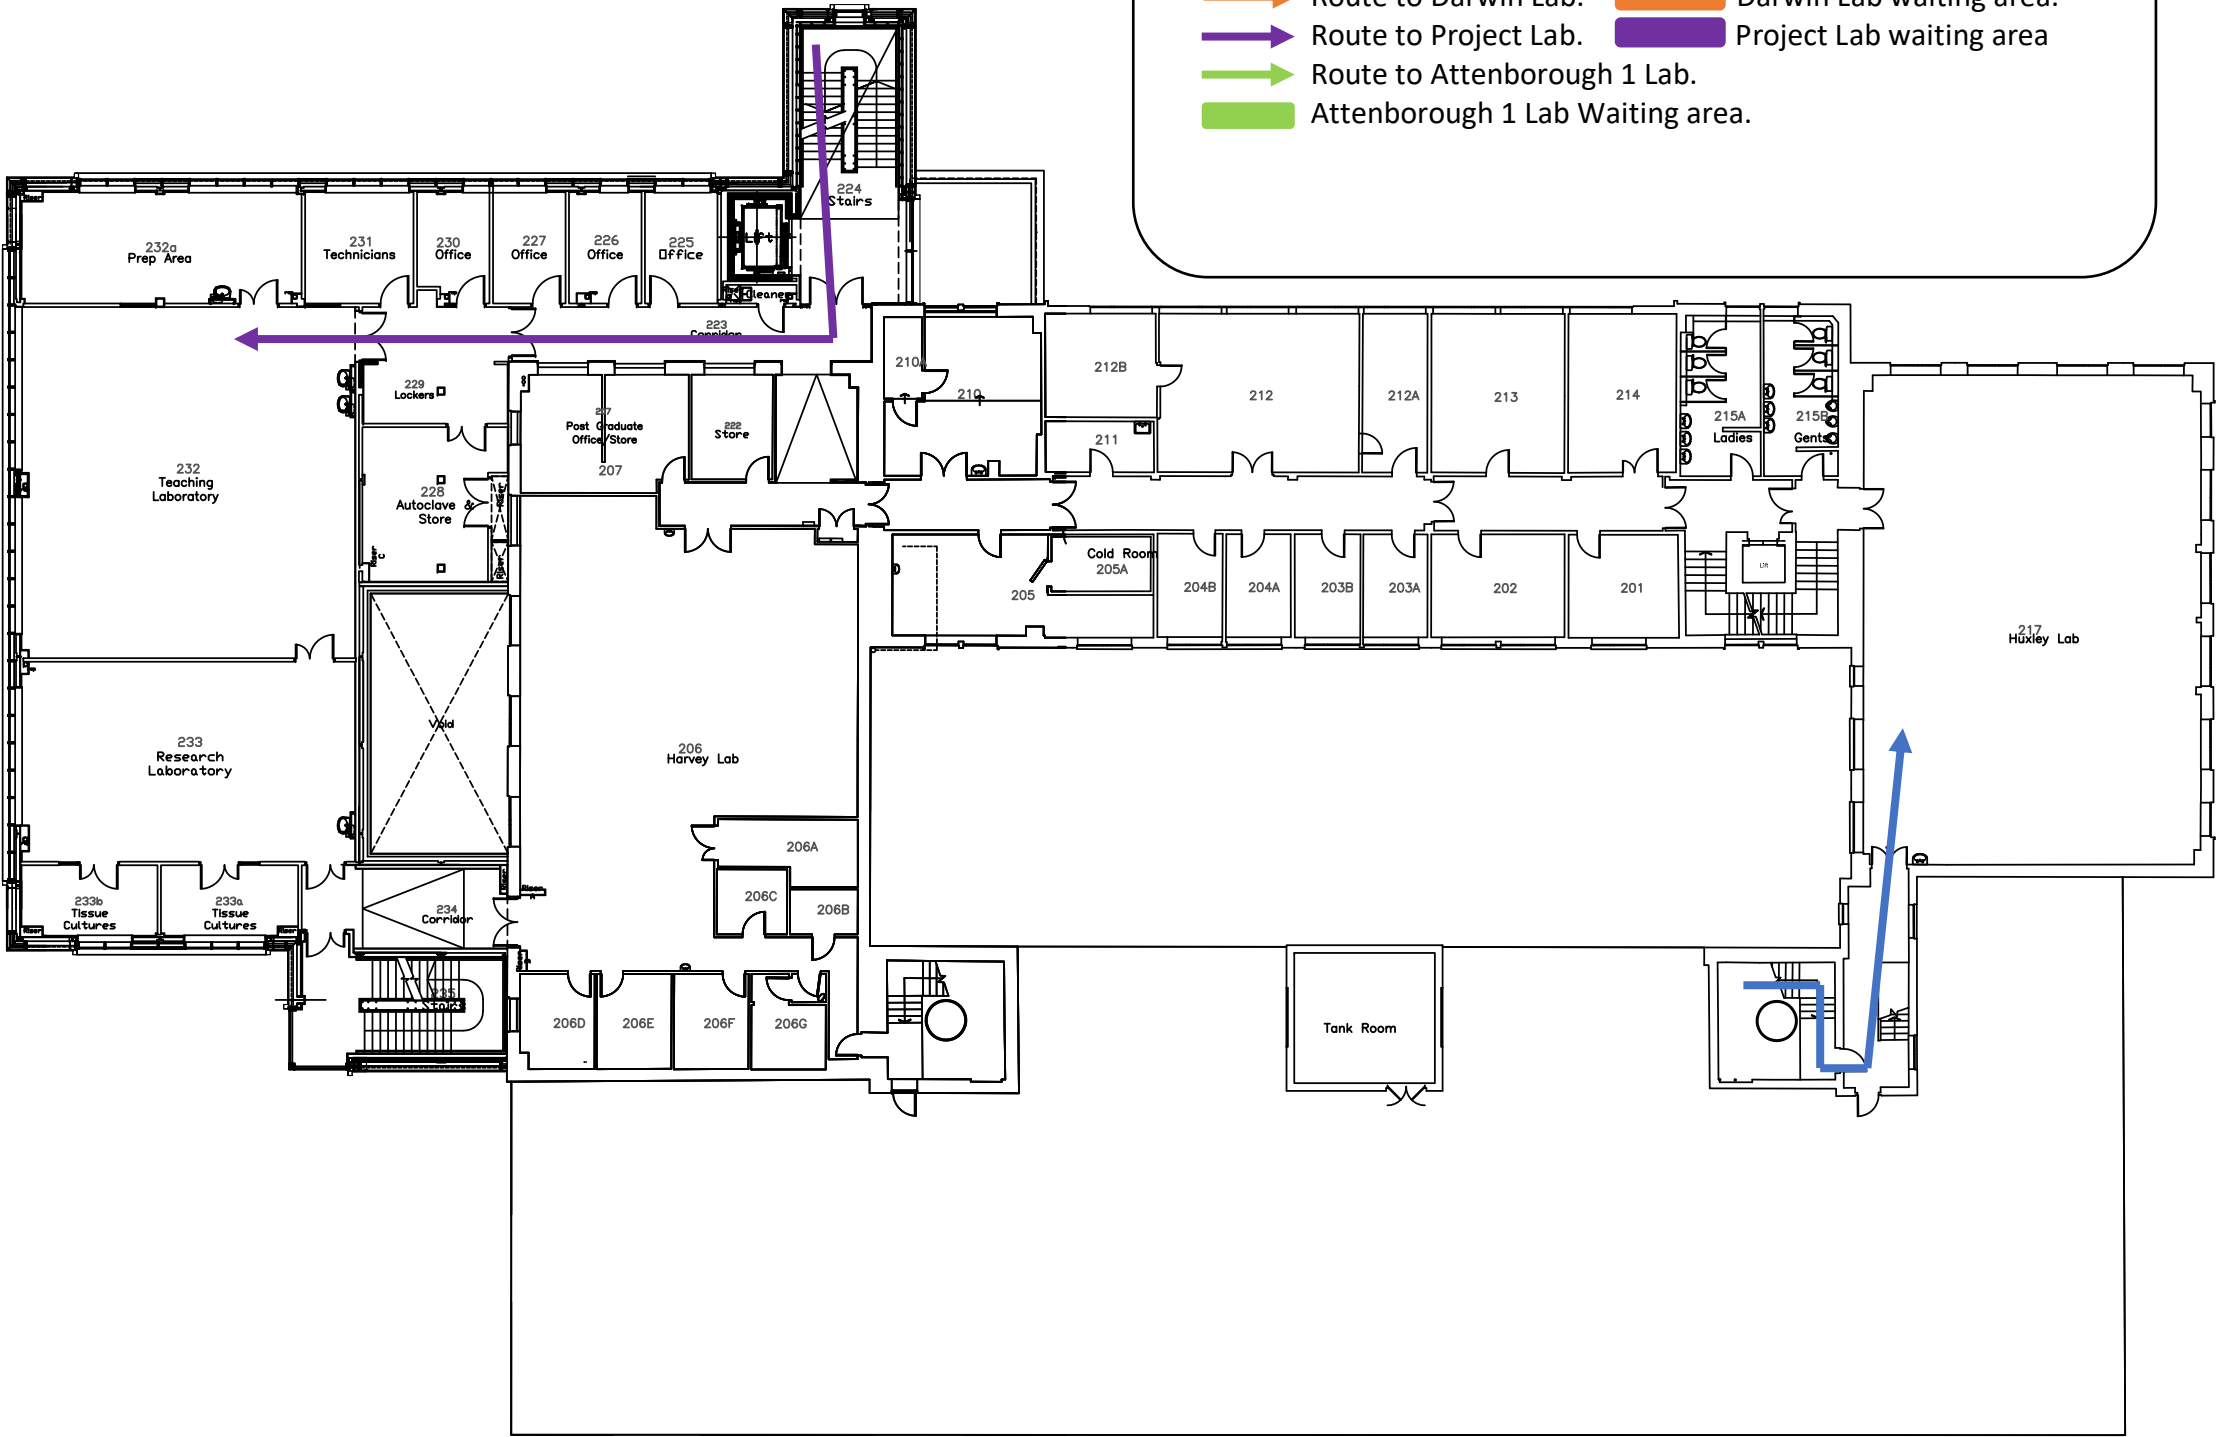

Notes

The contractor is to check all working dimensions on site before putting any work in hand. Any discrepancy shall be brought to the attention of the project officer without delay.

AS CONSTRUCTED		
Rev	Date	Amendments
D	04/10/2017	Alterations to reflect Halliday Meeham drawing HM-4792-42103_AF.
Project Officer		
Project Huxley Building		
Description of Sheet Second Floor Plan		
Drawn By Ashley Dean		
Date October 2017		
Scale 1:250 @ A3		
Drawing Number B016-X-03-1		
Extract Number -		
Revision D	Drawing Size A3	