



**NOTES**  
 THE CONTRACTOR TO CHECK ALL WORKING DIMENSIONS ON SITE BEFORE PUTTING ANY WORK IN HAND.  
 ANY DISCREPANCY SHALL BE BROUGHT TO THE ATTENTION OF THE PROJECT OFFICER WITHOUT DELAY

*Salvin floor*

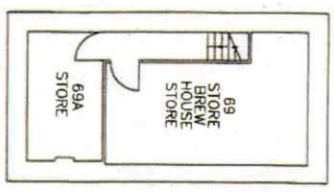

CAD FILE LOCATION: P:\Site & Buildings Information\Academic\B020 Keele Hall\Exd Plans

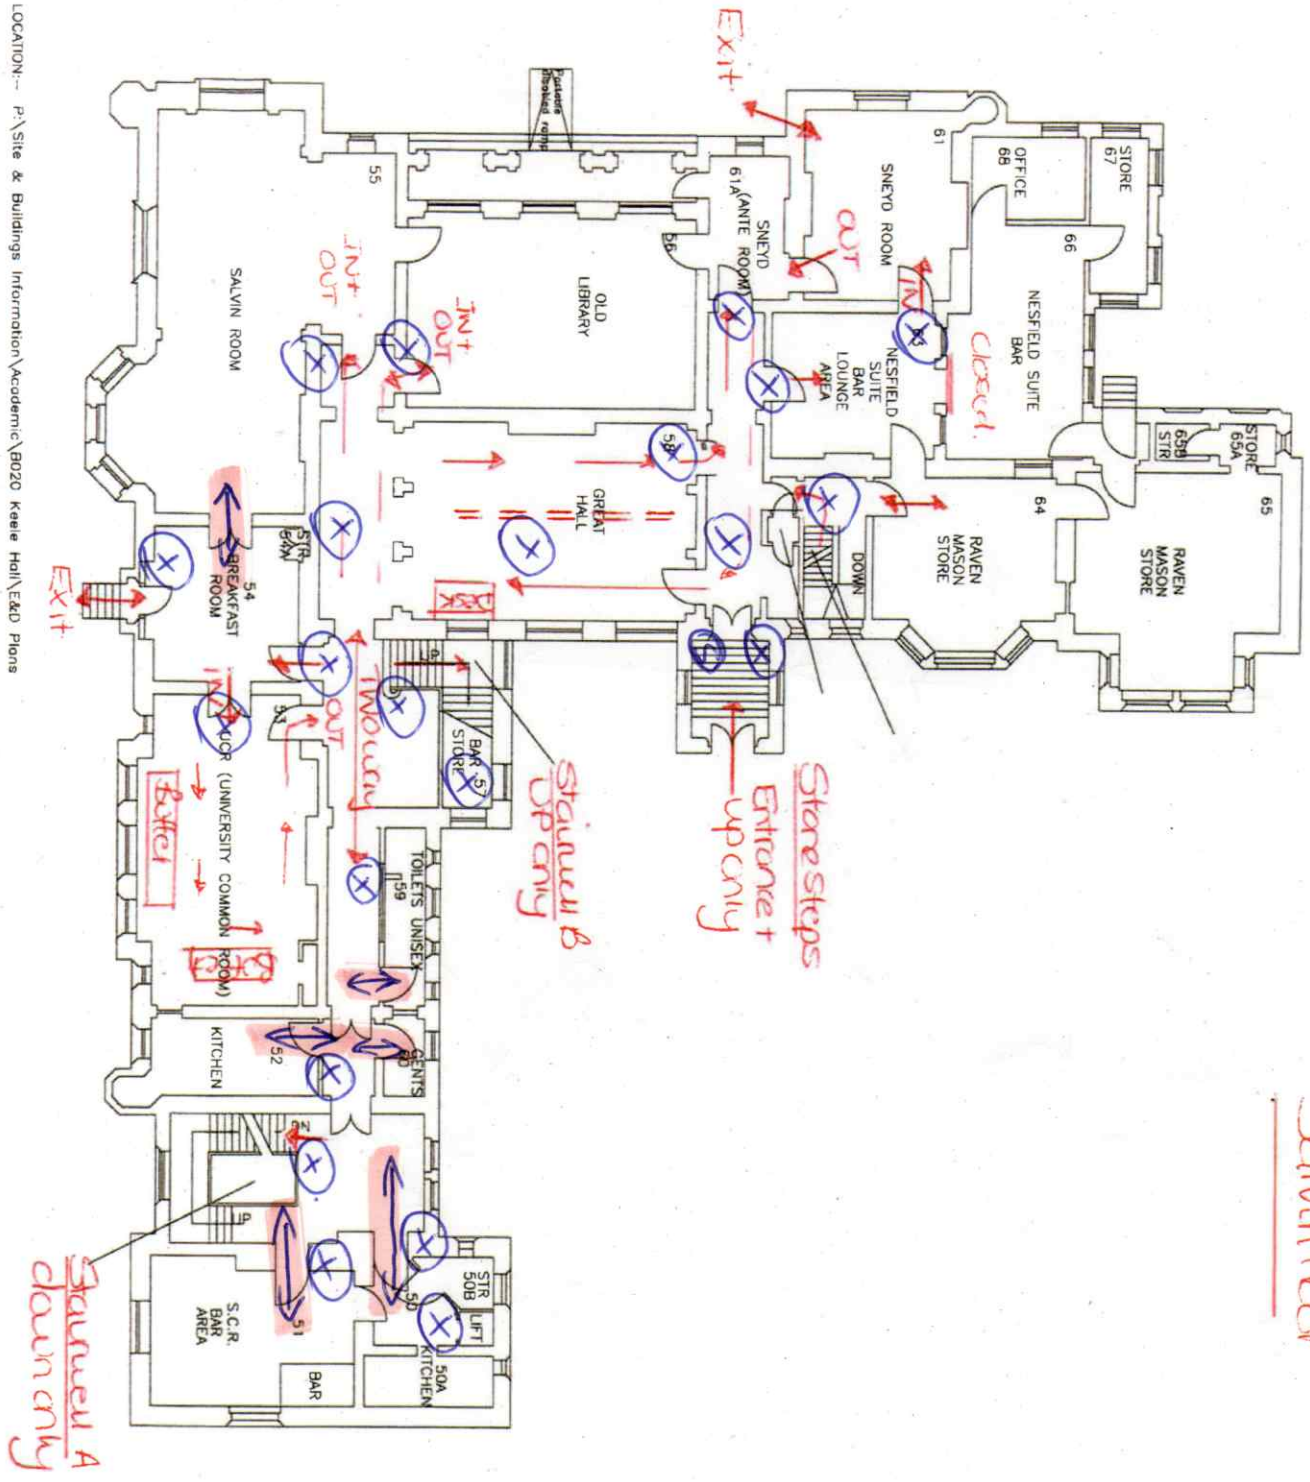

**AS  
 CONSTRUCTED**

REV	DATE	AMENDMENTS
B	08/02/2016	Brief house additions following A. Dean's survey.
C	11/07/2019	Updates following V Gould-Bour survey.

PROJECT OFFICER	
PROJECT	
KEELE HALL	
DESCRIPTION OF SHEET	
PRINCIPLE FLOOR PLAN (AREA 1177 SQ M)	
SHEET NUMBER	OF
DRAWN BY	A DEAN
DATE	JULY 2013
SCALE	1:200 @ A3
FILE NUMBER	
DRAWING NUMBER	B020-X-02-1
REVISION	DRAWING SIZE
C	A3

ESTIMATES & DEVELOPMENT / TIME CO-ORDINATE  
 KEELE  
 STAFFORDSHIRE  
 ST5 5BG  
 Keele University