

NOTES
 THE CONTRACTOR TO CHECK ALL WORKING DIMENSIONS ON SITE BEFORE PUTTING ANY WORK IN HAND.
 ANY DISCREPANCY SHALL BE BROUGHT TO THE ATTENTION OF THE PROJECT OFFICER WITHOUT DELAY

CHANCELLORS BUILDING
 LOWER GROUND FLOOR
 B BLOCK

**AS
 CONSTRUCTED**

REV	DATE	AMENDMENTS

PROJECT OFFICER

PROJECT
 CHANCELLORS BUILDING – B BLOCK

DESCRIPTION OF SHEET
 CHANCELLORS LOWER GROUND FLOOR XREF B BLOCK

SHEET NUMBER OF

DRAWN BY
 V GOULD-BOAM

DATE
 APRIL 2019

SCALE
 SCALE 1:200 @ A3

FILE NUMBER

DRAWING NUMBER
 B004-X-01 B CHANCELLORS LGF XREF


REVISION -	DRAWING SIZE A3
---------------	--------------------



ESTATES & DEVELOPMENT DIRECTORATE
 KEELE
 STAFFORDSHIRE
 ST5 5BG

CHANCELLORS B BLOCK

GROUND FLOOR

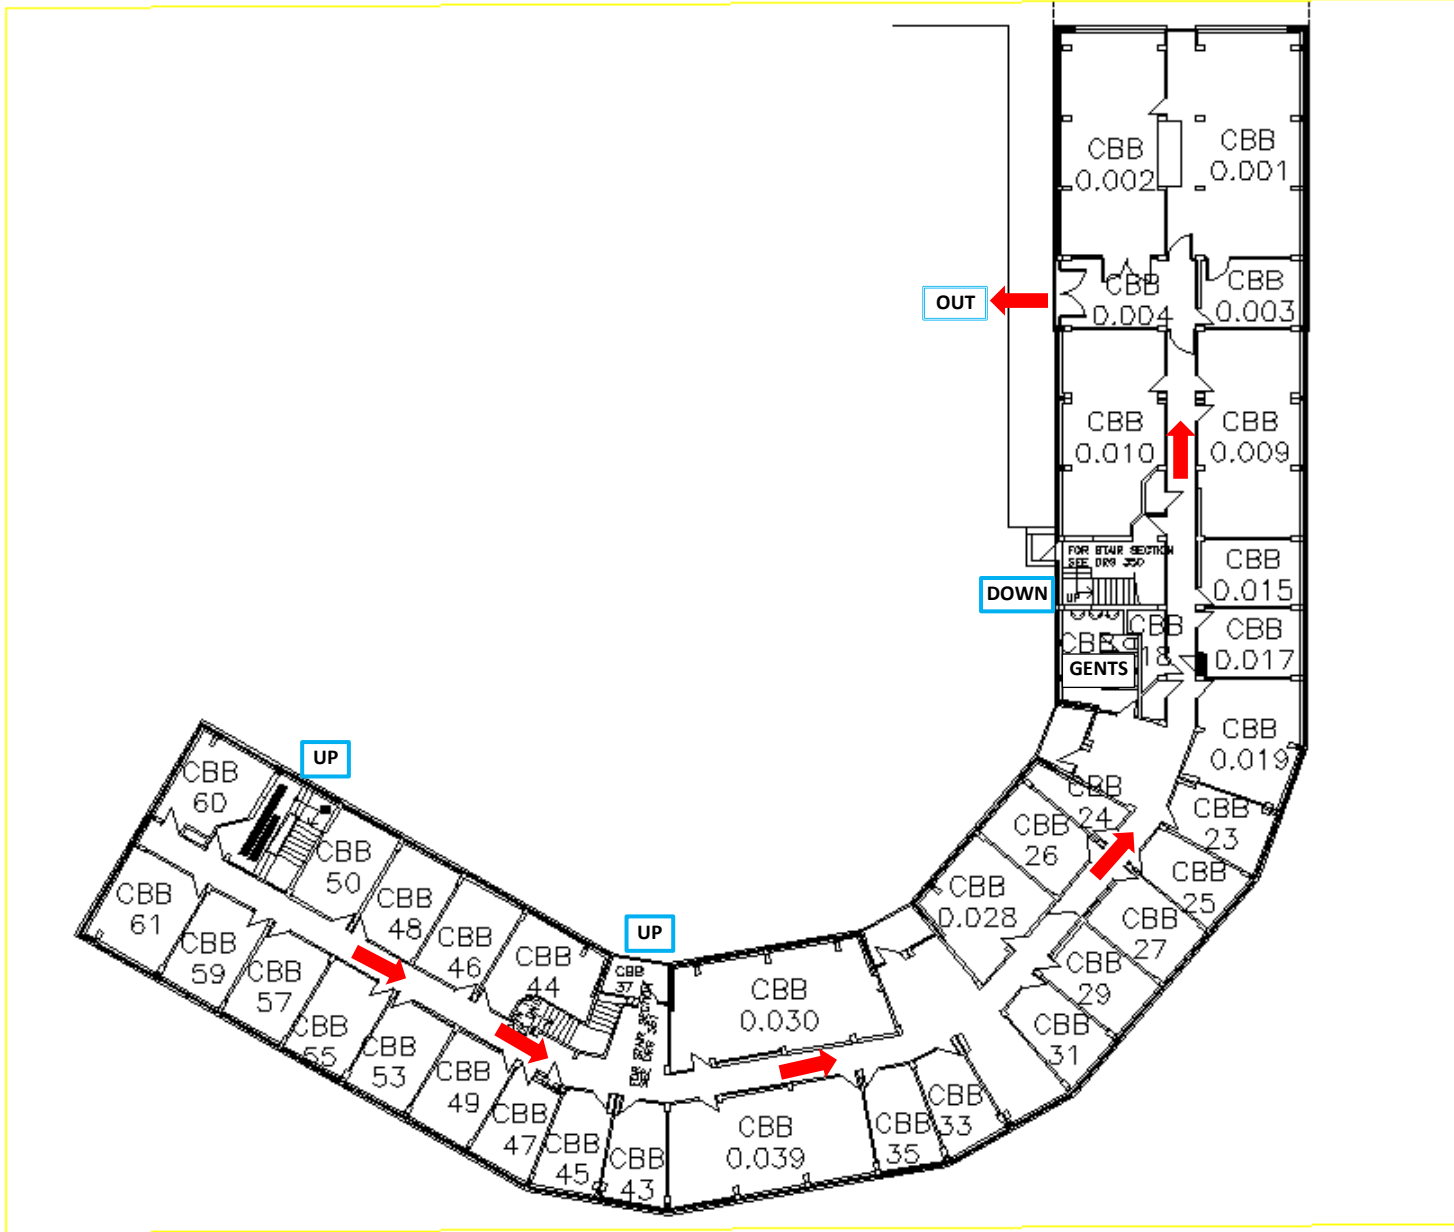

NOTES
 THE CONTRACTOR TO CHECK ALL WORKING DIMENSIONS ON SITE BEFORE PUTTING ANY WORK IN HAND.
 ANY DISCREPANCY SHALL BE BROUGHT TO THE ATTENTION OF THE PROJECT OFFICER WITHOUT DELAY

CHANCELLORS BUILDING
 GROUND FLOOR
 B BLOCK

**AS
 CONSTRUCTED**

REV	DATE	AMENDMENTS

PROJECT OFFICER:

PROJECT:
 CHANCELLORS BUILDING - B BLOCK

DESCRIPTION OF SHEET:
 CHANCELLORS GROUND FLOOR XREF
 B BLOCK

SHEET NUMBER: OF

DRAWN BY:
 V GOULD-BOAM

DATE:
 APRIL 2019

SCALE:
 SCALE 1:200 @ A3


FILE NUMBER:

DRAWING NUMBER:
 B004-X-01 B CHANCELLORS GF XREF

REVISION	DRAWING SIZE
-	A3



ESTATES & DEVELOPMENT DIRECTORATE
 KEELE
 STAFFORDSHIRE
 ST5 5BG

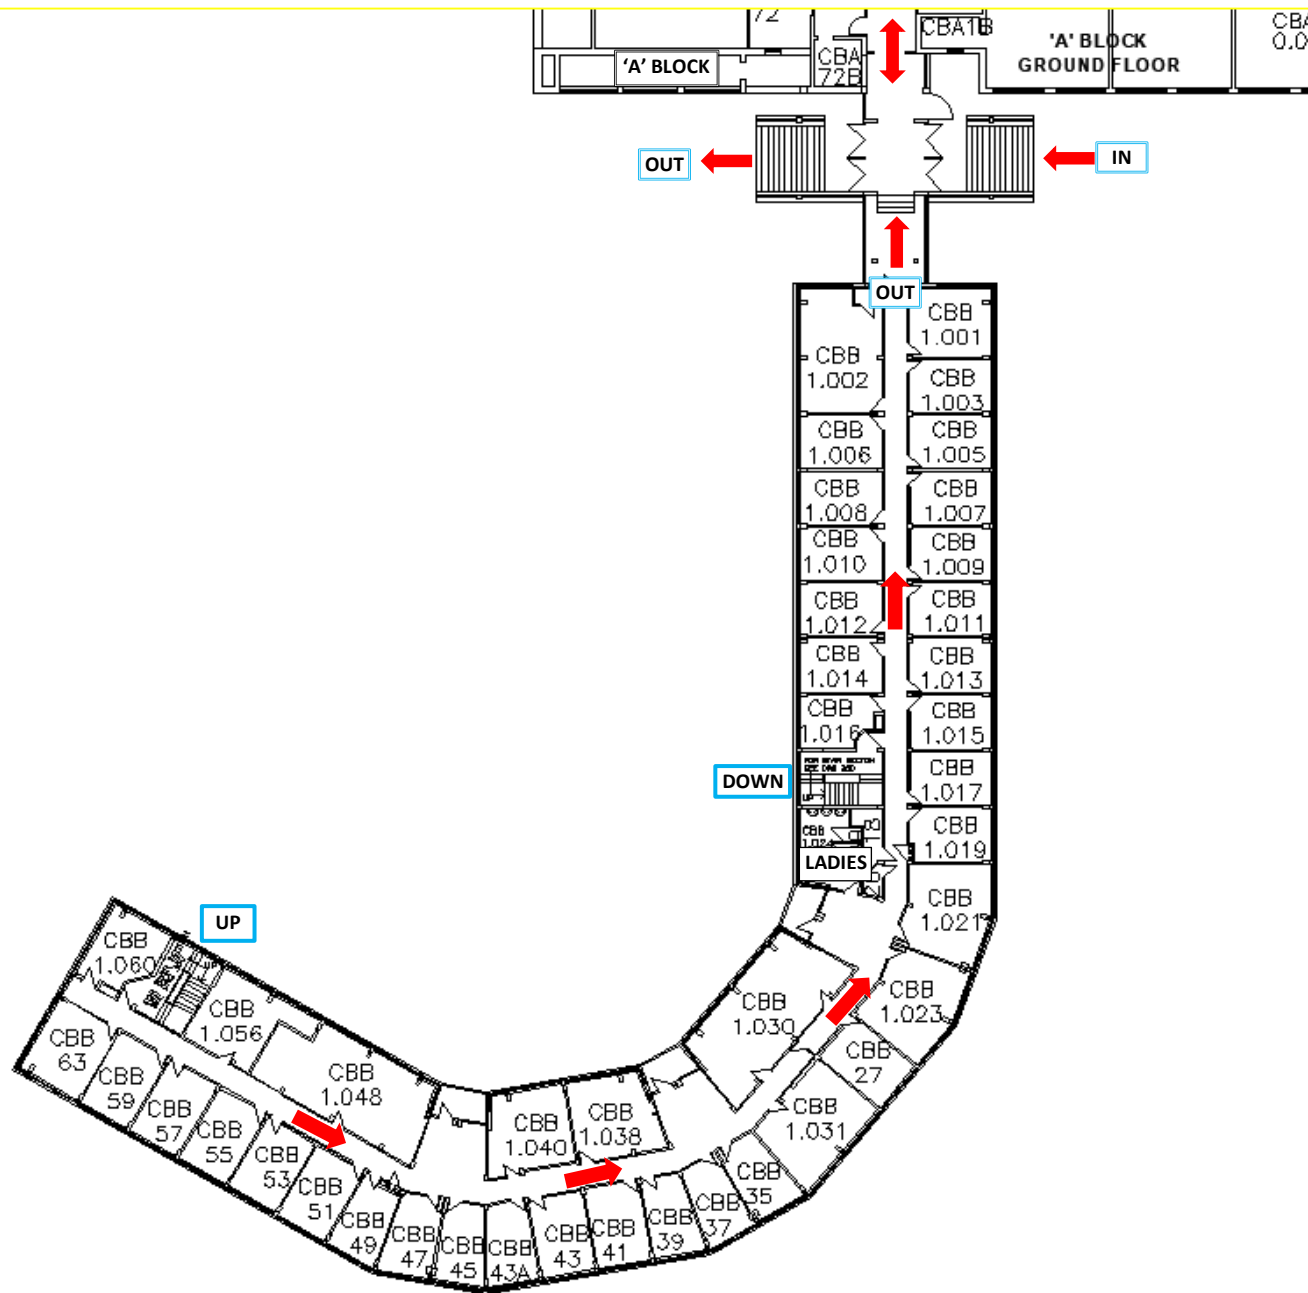

NOTES
 THE CONTRACTOR TO CHECK ALL WORKING DIMENSIONS ON SITE BEFORE PUTTING ANY WORK IN HAND. ANY DISCREPANCY SHALL BE BROUGHT TO THE ATTENTION OF THE PROJECT OFFICER WITHOUT DELAY

CHANCELLORS BUILDING
 FIRST FLOOR
 B BLOCK

AS
 CONSTRUCTED

REV	DATE	AMENDMENTS

PROJECT OFFICER

PROJECT
 CHANCELLORS BUILDING – B BLOCK

DESCRIPTION OF SHEET
 CHANCELLORS FIRST FLOOR XREF
 B BLOCK

SHEET NUMBER 01

DRAWN BY
 V. GOULD-BOAM

DATE
 APRIL 2019

SCALE
 NOT TO SCALE @ A3

FILE NUMBER


DRAWING NUMBER
 B004-X-01 B CHANCELLORS FF XREF

REVISION
 -

DRAWING SIZE
 A3



ESTATES & DEVELOPMENT DIRECTORATE
 KEELE
 STAFF OFFICE
 STS 560

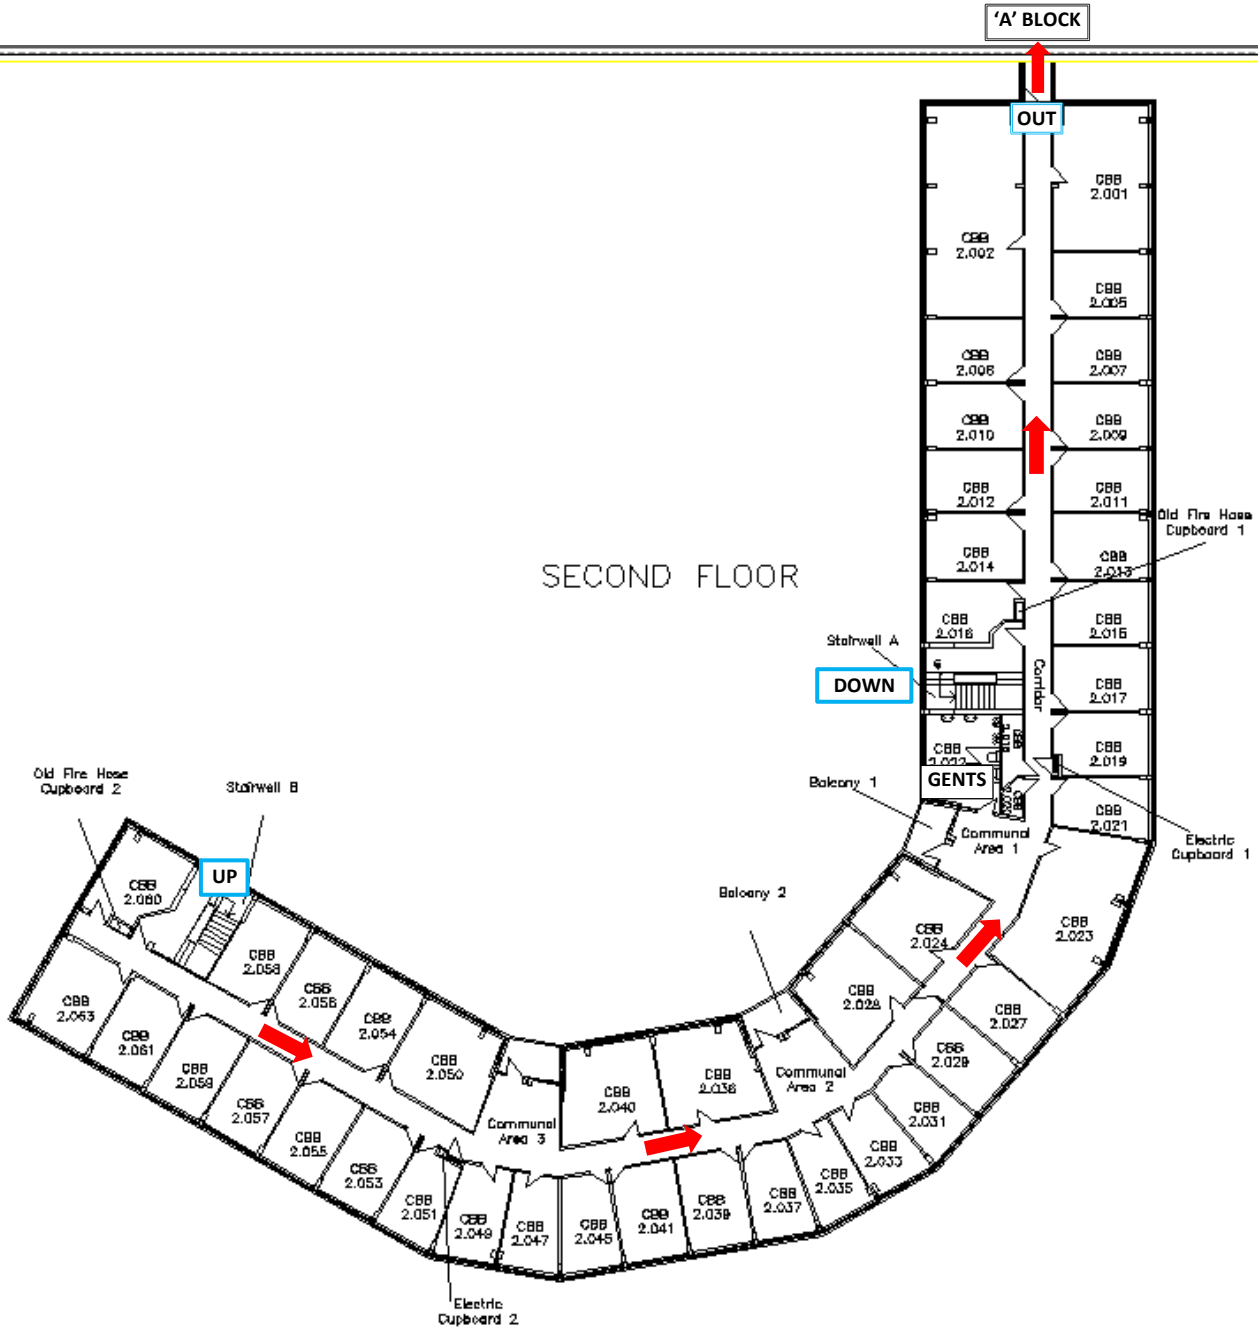

NOTES
 THE CONTRACTOR TO CHECK ALL WORKING DIMENSIONS ON SITE BEFORE PUTTING ANY WORK IN HAND.
 ANY DISCREPANCY SHALL BE BROUGHT TO THE ATTENTION OF THE PROJECT OFFICER WITHOUT DELAY

CHANCELLORS BUILDING
 SECOND FLOOR
 B BLOCK

**AS
 CONSTRUCTED**

REV	DATE	AMENDMENTS

PROJECT OFFICER

PROJECT
 CHANCELLORS BUILDING - B BLOCK

DESCRIPTION OF SHEET
 CHANCELLORS SECOND FLOOR XREF
 B BLOCK

SHEET NUMBER OF

DRAWN BY
 V. GOULD-BDAM

DATE
 APRIL 2019

SCALE
 NOT TO SCALE @ A3

FILE NUMBER

DRAWING NUMBER
 B004-X-02 B CHANCELLORS SF XREF

REVISION
 -

DRAWING SIZE
 A3



ESTATES & DEVELOPMENT DIRECTORATE
 KEELE
 STAFFORDSHIRE
 ST5 5BG