


COVID-19 CIRCULATION PLAN

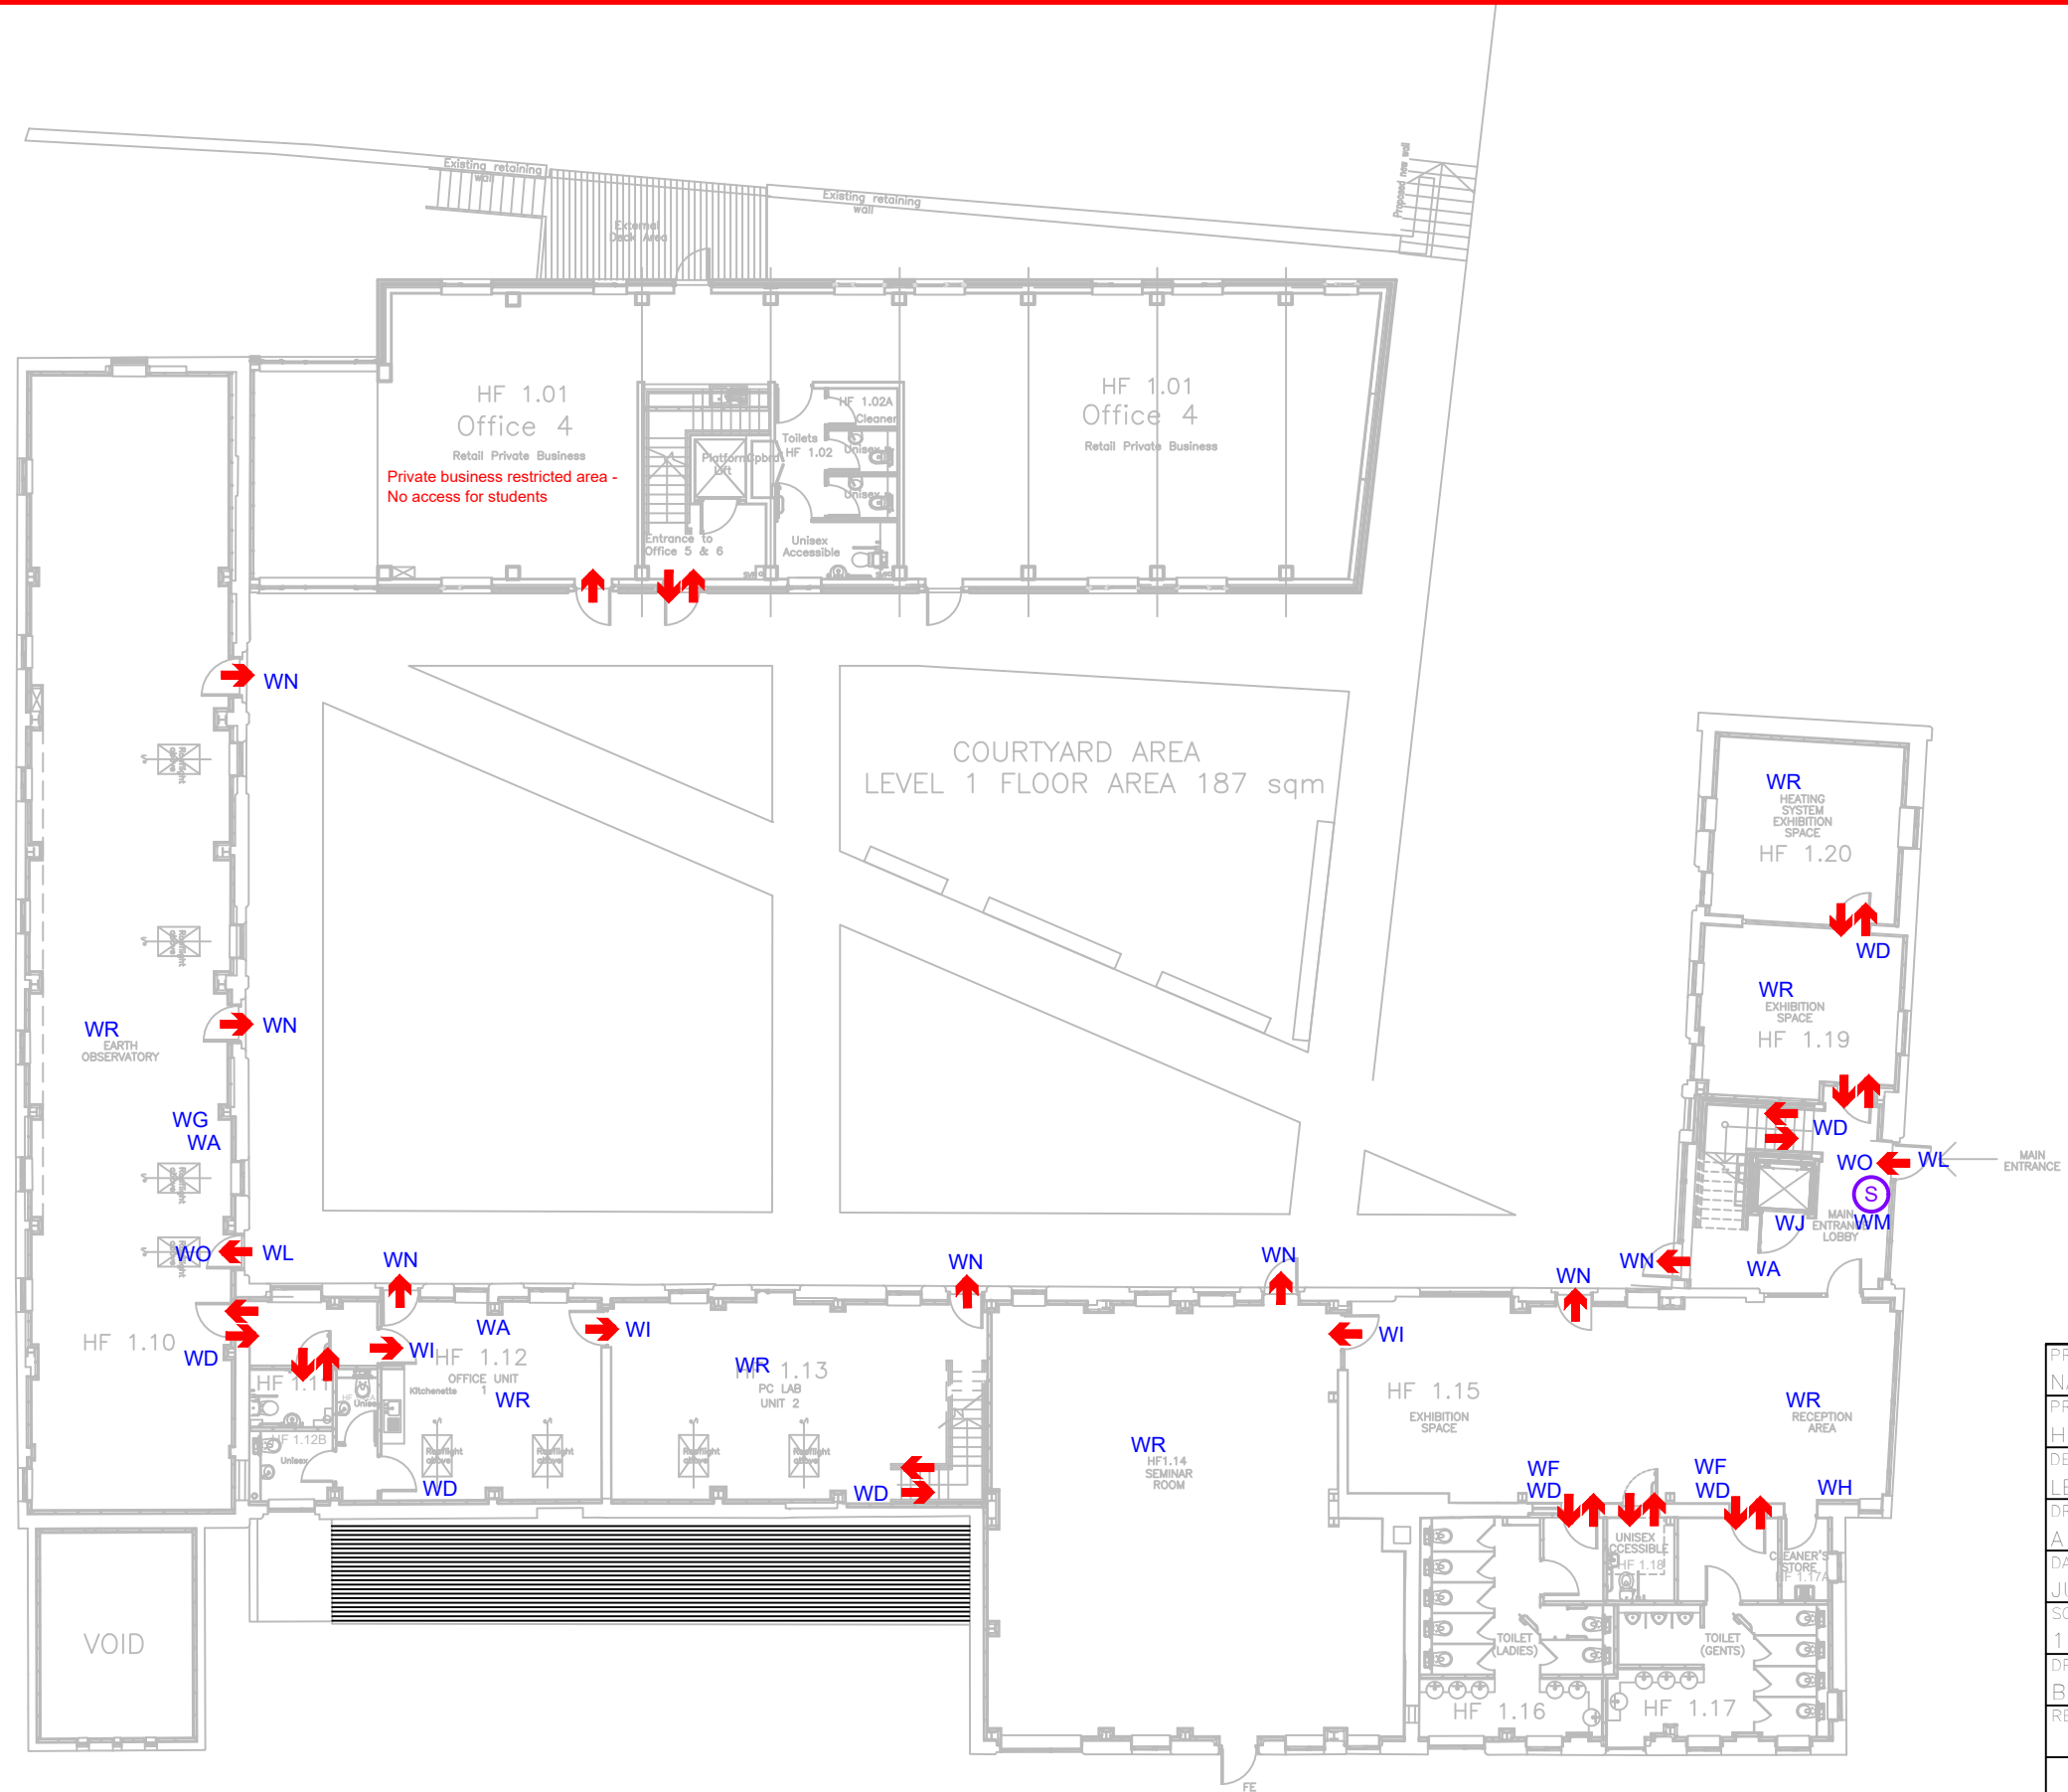

LEGEND

- S Location of hand sanitiser station
- W Location of door wedge
- ?? Sign reference

PROJECT OFFICER	NAOMI ASHENDEN
PROJECT	HOME FARM SUSTAINABILITY HUB
DESCRIPTION OF SHEET	LEVEL 2
DRAWN BY	A DEAN
DATE	JULY 2020
SCALE	1:200 @ A3
DRAWING NUMBER	B052-COVID19-002
REVISION	DRAWING SIZE
	A3



ESTATES & DEVELOPMENT
DIRECTORATE
KEELE
STAFFORDSHIRE
ST5 5BG