


COVID-19 CIRCULATION PLAN

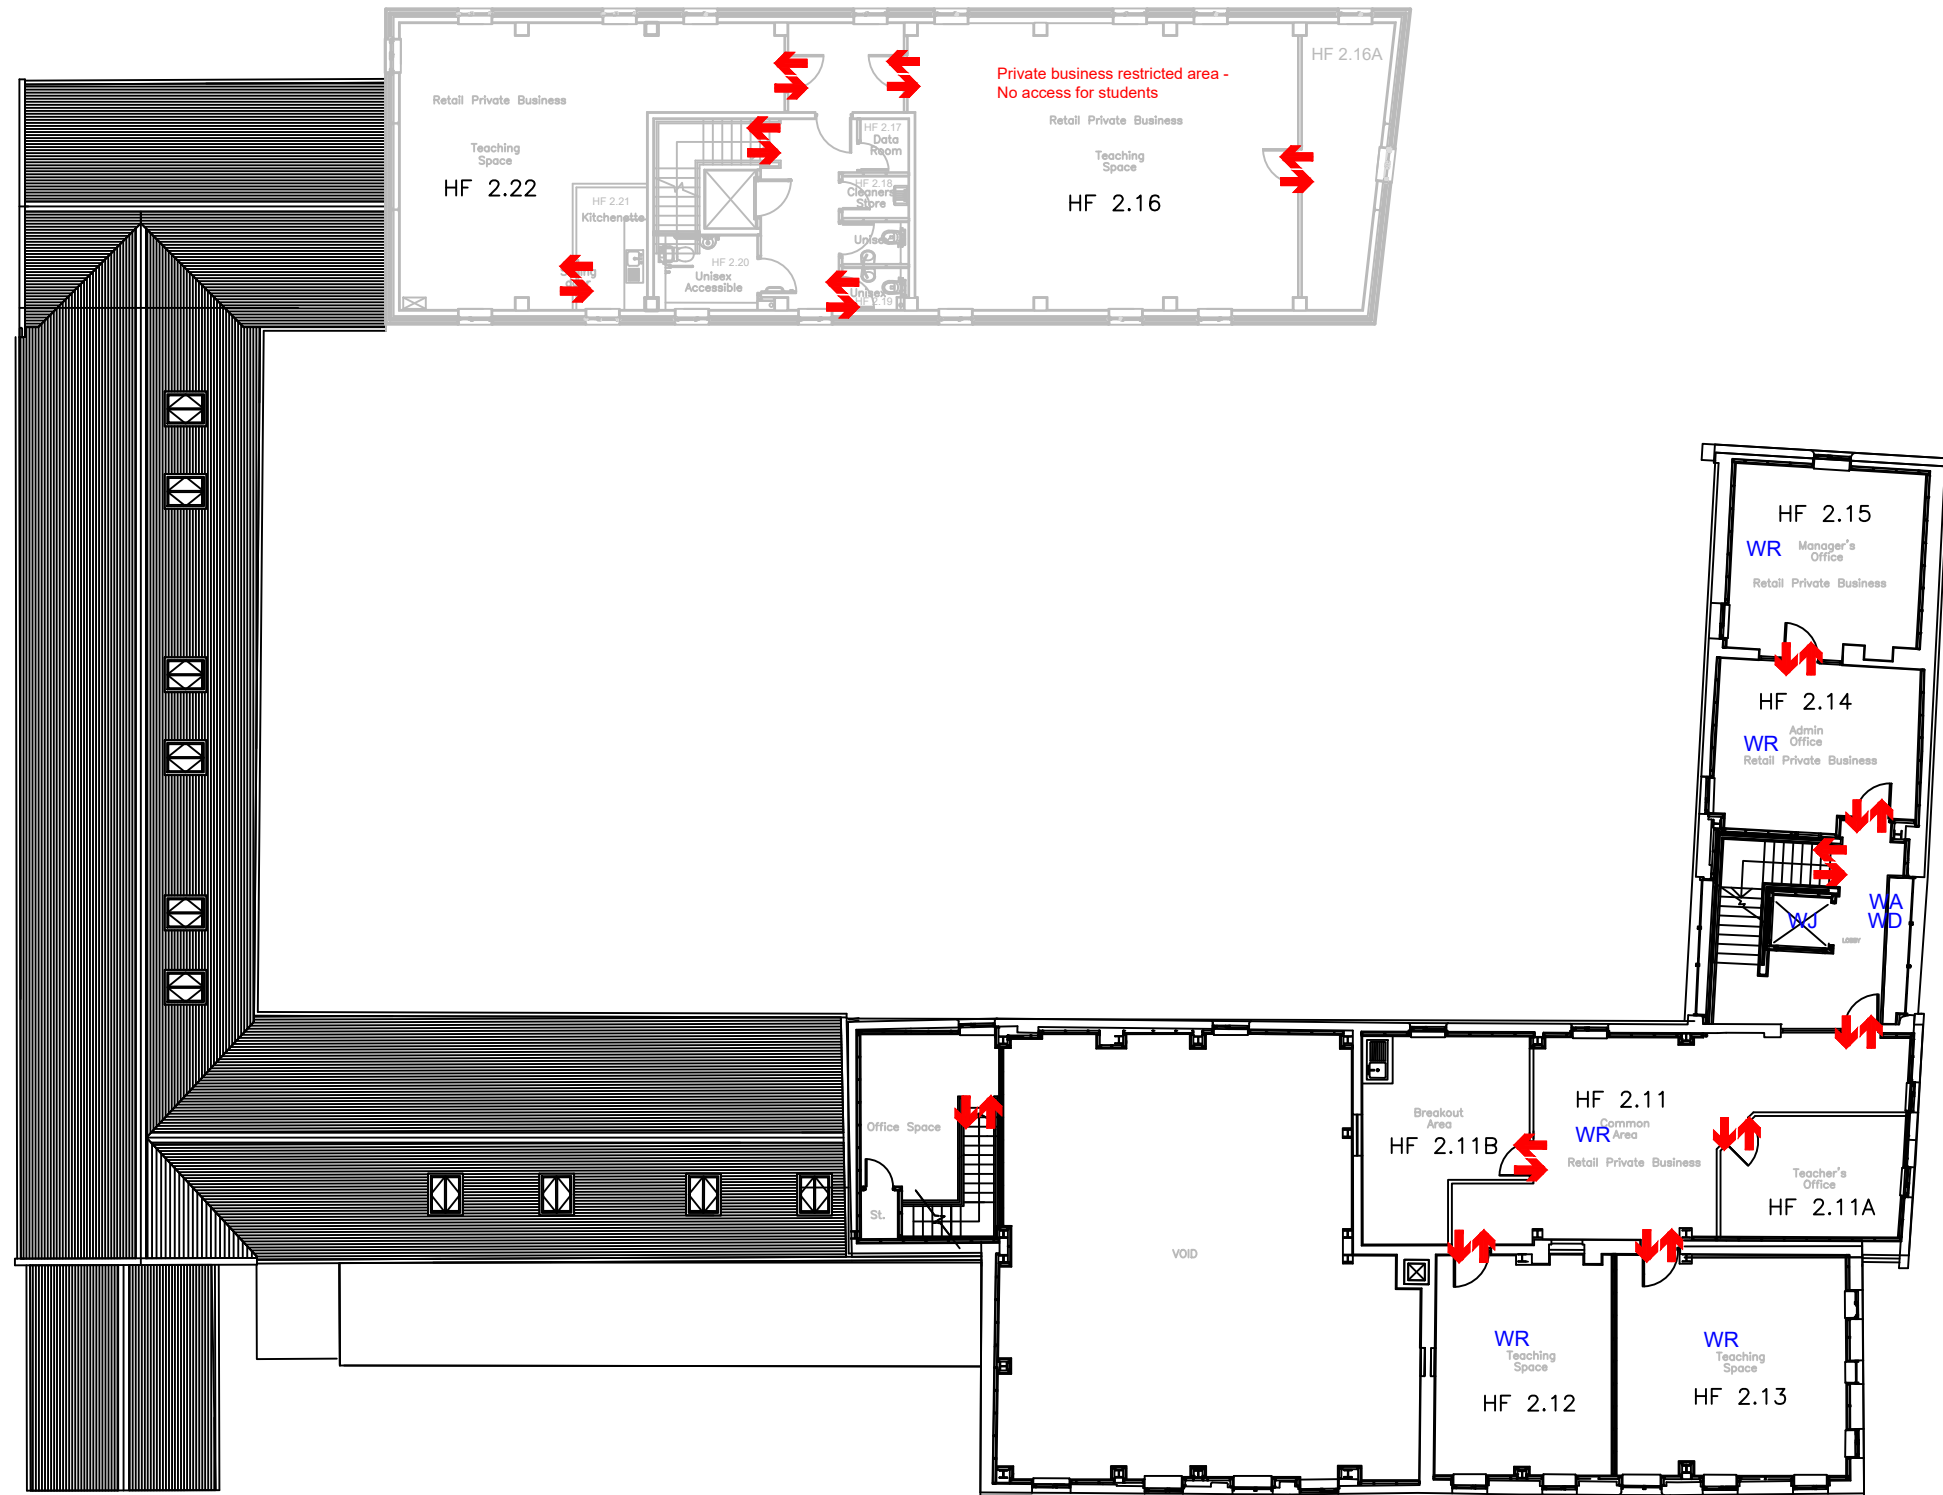

LEGEND

- S Location of hand sanitiser station
- W Location of door wedge
- ?? Sign reference

PROJECT OFFICER NAOMI ASHENDEN	
PROJECT HOME FARM SUSTAINABILITY HUB	
DESCRIPTION OF SHEET LEVEL 3	
DRAWN BY A DEAN	
DATE JULY 2020	
SCALE 1:200 @ A3	
DRAWING NUMBER B052-COVID19-003	
REVISION	DRAWING SIZE A3



ESTATES & DEVELOPMENT
DIRECTORATE
KEELE
STAFFORDSHIRE
ST5 5BG