



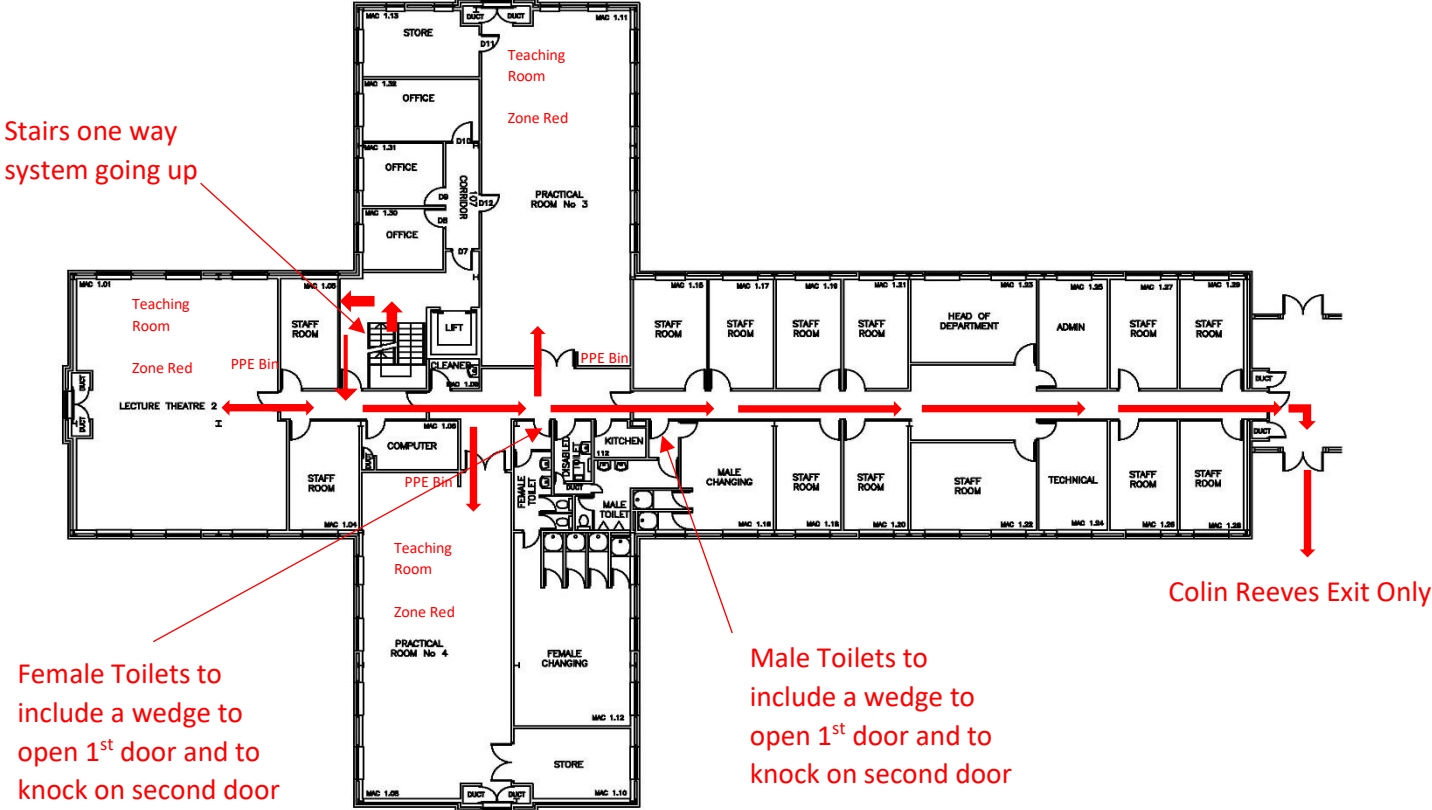
NOTES

THE CONTRACTOR TO CHECK ALL WORKING DIMENSIONS ON SITE BEFORE PUTTING ANY WORK IN HAND.
ANY DISCREPANCY SHALL BE BROUGHT TO THE ATTENTION OF THE PROJECT OFFICER WITHOUT DELAY

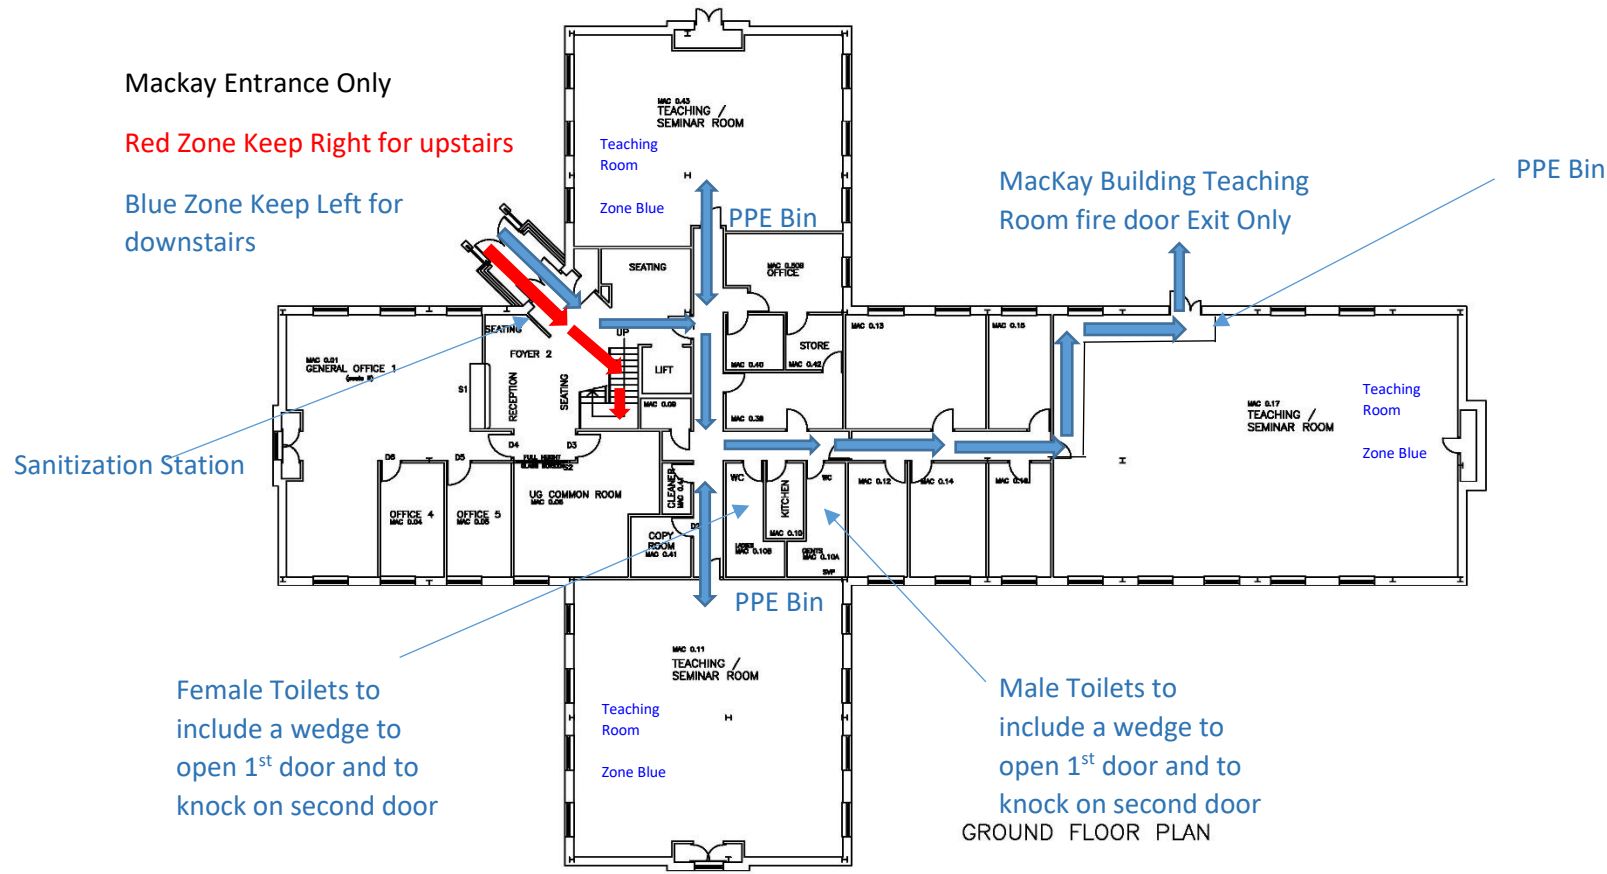

AS CONSTRUCTED		
REV	DATE	AMENDMENTS
B	09/05/2014	Areas added.
C	29/07/2014	Room numbers updating using 223P campus maps.
D	29/09/2014	Project 269P Entrance Lobby added as per drawing 5133-005-KU.
PROJECT OFFICER G PICKEN		
PROJECT MACKAY BUILDING		
DESCRIPTION OF SHEET GROUND FLOOR		
SHEET NUMBER		OF
DRAWN BY A DEAN		
DATE 19/09/2013		
SCALE 1:200 @ A3		
FILE NUMBER		
DRAWING NUMBER B005-X-01-1		
REVISION D	DRAWING SIZE A3	
 ESTATES & DEVELOPMENT DIRECTORATE KEELE STAFFORDSHIRE ST5 5BG Keele University		

NOTES
 THE CONTRACTOR TO CHECK ALL WORKING DIMENSIONS ON SITE BEFORE PUTTING ANY WORK IN HAND.
 ANY DISCREPANCY SHALL BE BROUGHT TO THE ATTENTION OF THE PROJECT OFFICER WITHOUT DELAY



**AS
 CONSTRUCTED**

REV	DATE	AMENDMENTS
A	23/07/2013	General revisions by K. Plant.
B	09/05/2013	Areas added.
C	29/07/2014	Mackay room numbers updating using 223P campus maps.

PROJECT OFFICER

PROJECT
 MACKAY

DESCRIPTION OF SHEET
 FIRST FLOOR MACKAY

SHEET NUMBER OF

DRAWN BY
 A DEAN

DATE
 03/04/2014

SCALE
 1:200 @ A3

FILE NUMBER

DRAWING NUMBER
 B005-X-02-3

REVISION B DRAWING SIZE A3



ESTATES & DEVELOPMENT DIRECTORATE
 KEELE
 STAFFORDSHIRE
 ST5 5BG

Keele
 University